
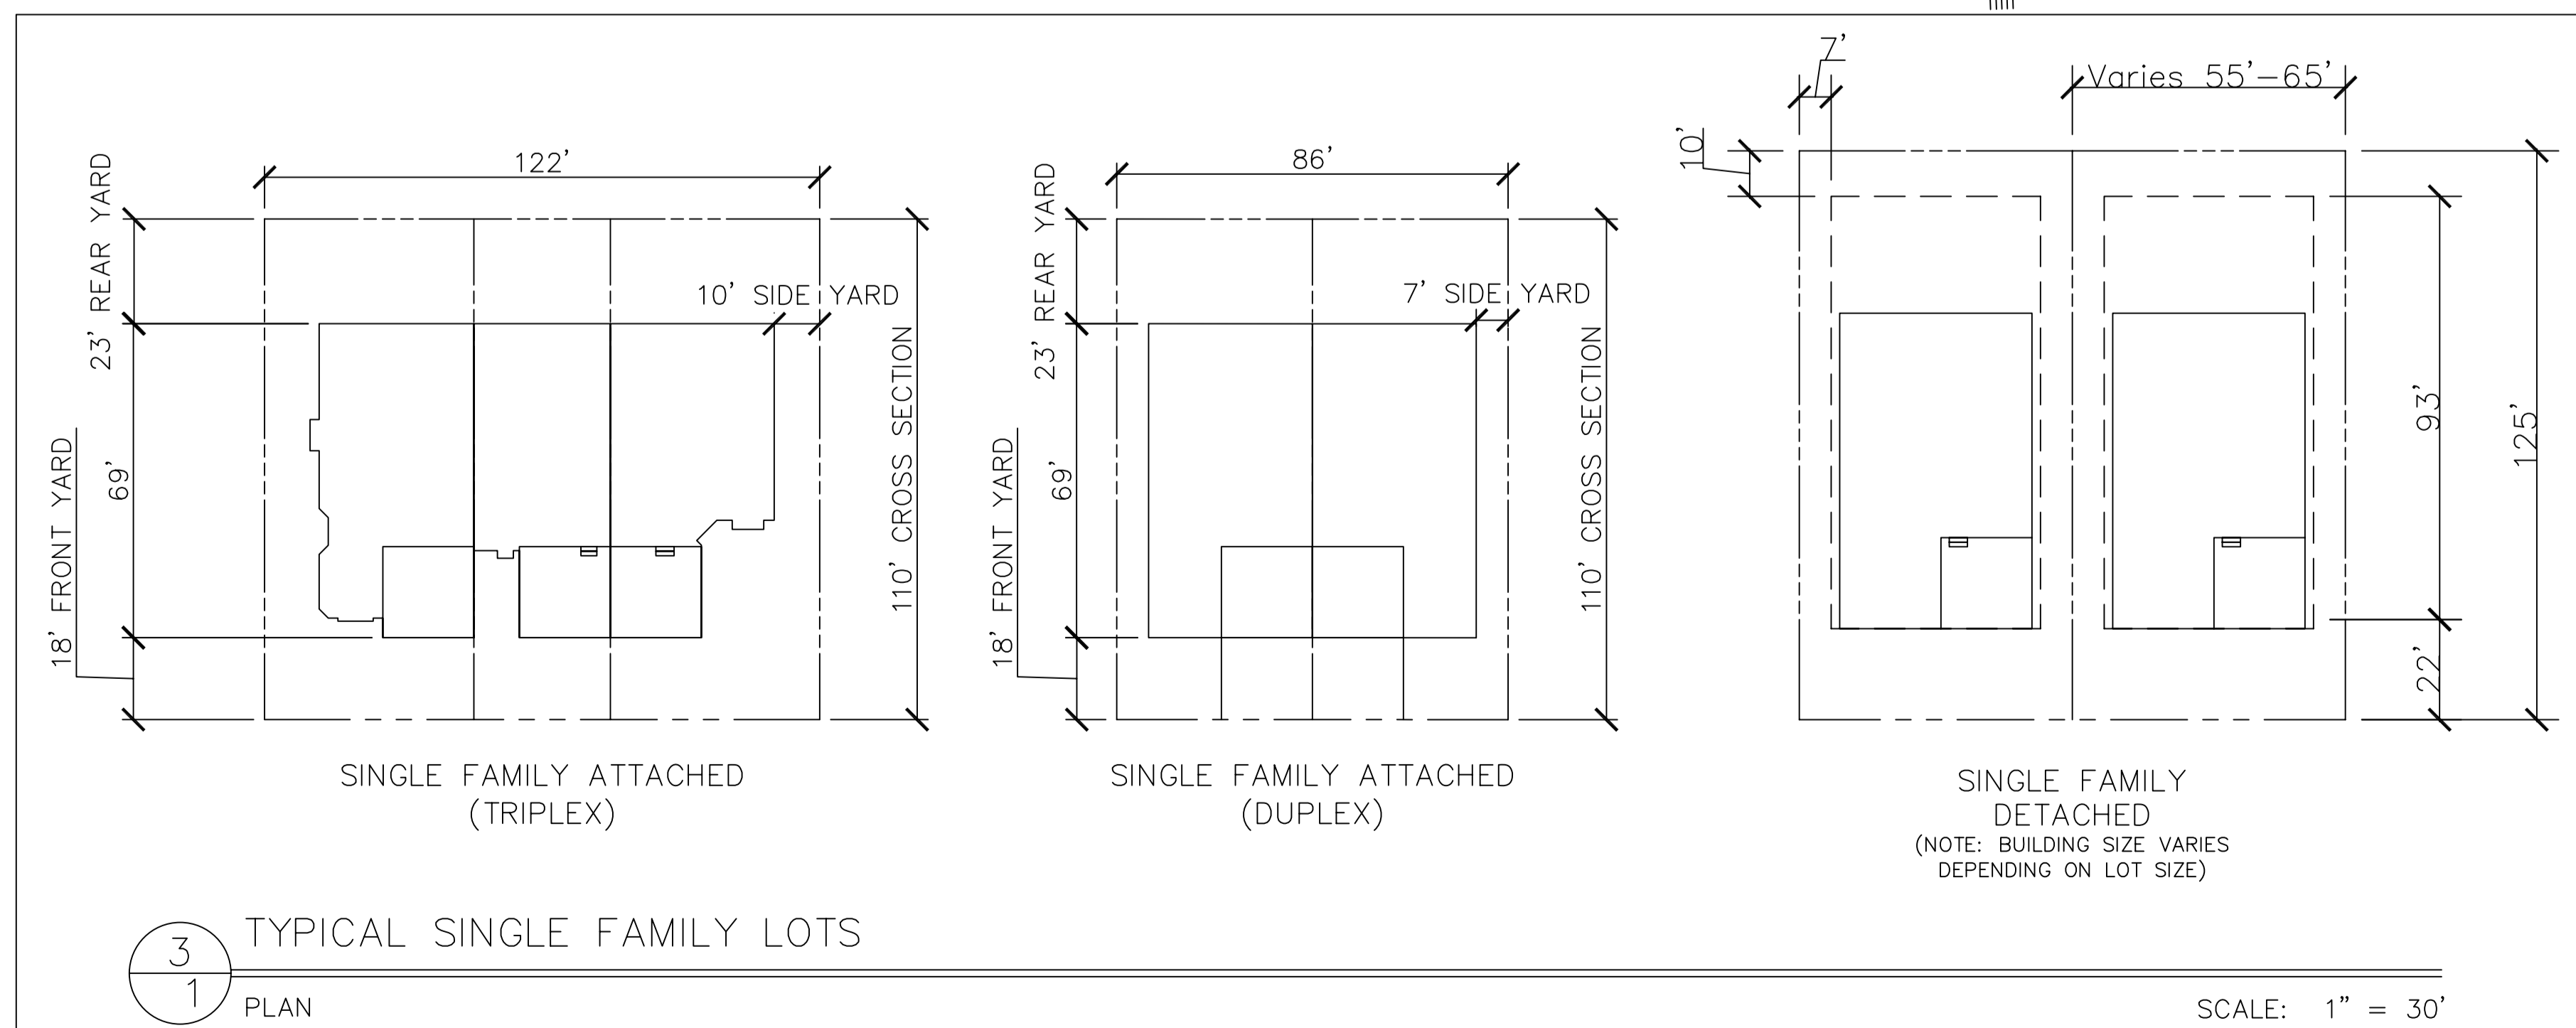


APPROVED BY: COMMISSIONERS OF BRIDGEVILLE


JOSEPH T. CONAWAY, PRESIDENT

DATE

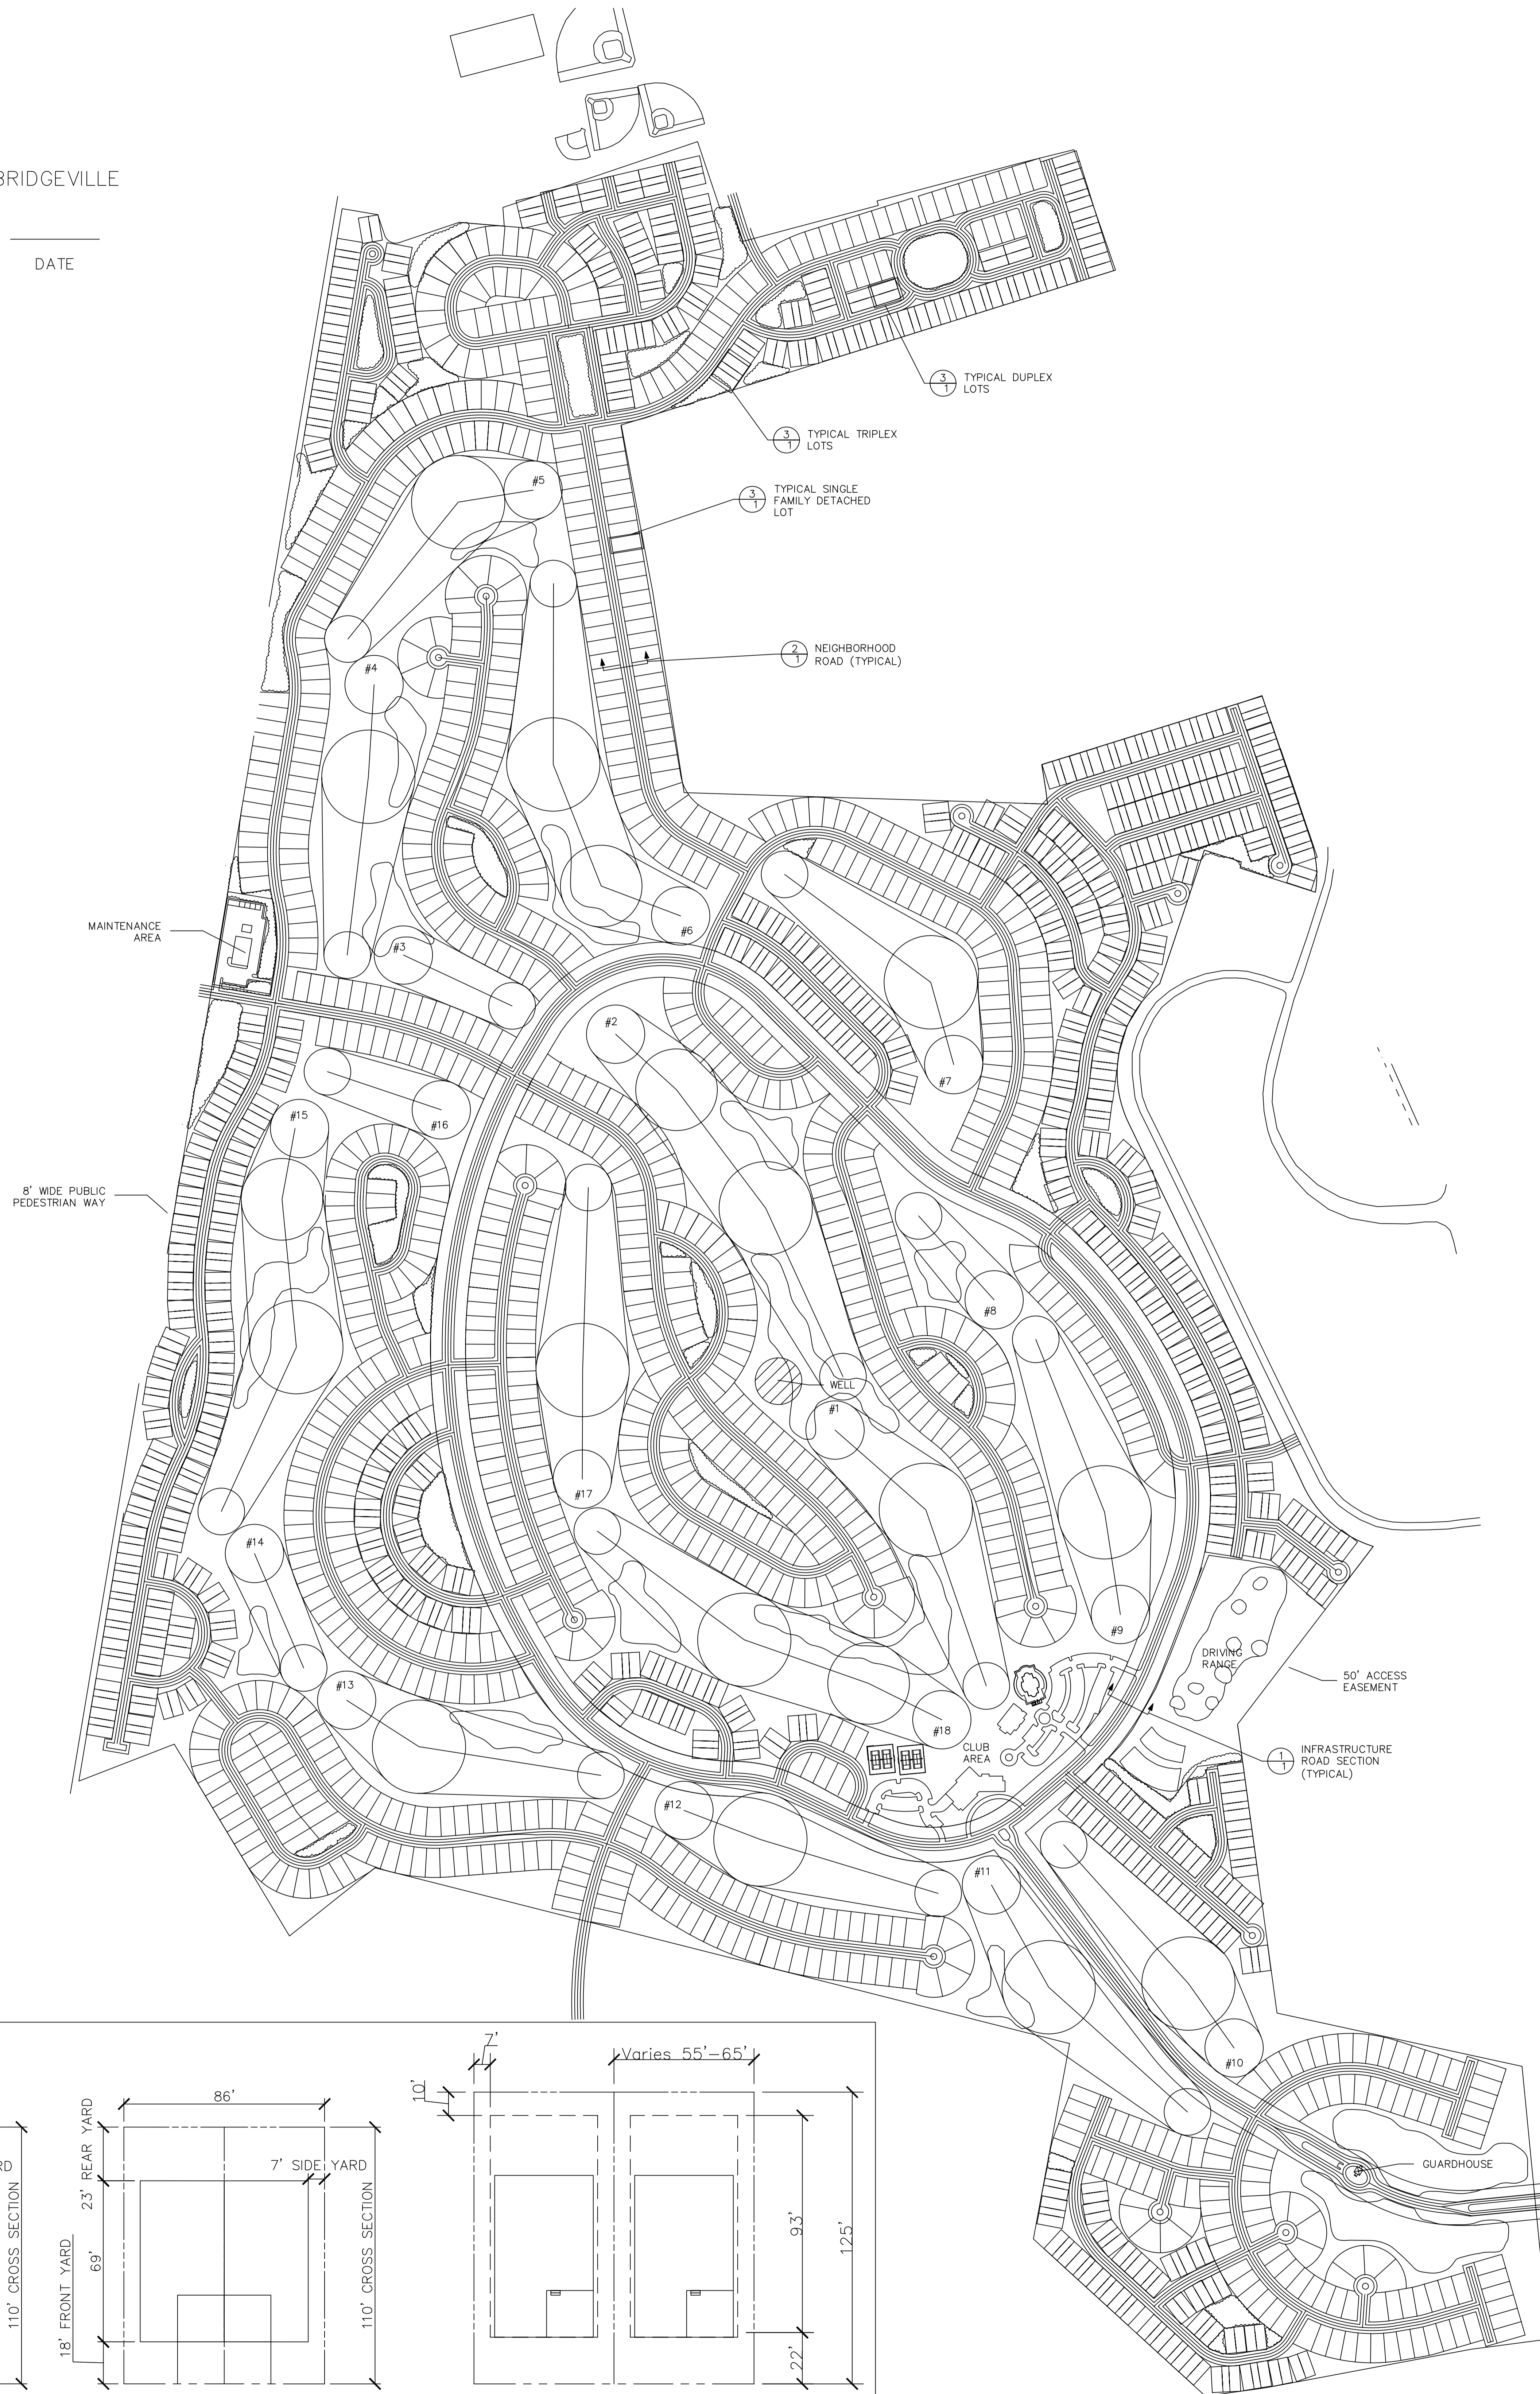

**Passwaters Farm LLC**  
**c/o Allen & Rocks, Inc.**  
 1960 Gallows Road, Suite 300  
 Vienna, Virginia, 22182

BRIDGEVILLE SOUTH  
 PRELIMINARY SITE PLAN

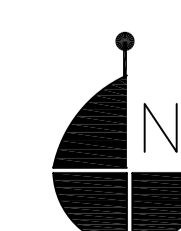

1414 Prince Street  
 Suite 400  
 Alexandria, VA 22314

Phone: 703.549.7784  
 Fax: 703.549.4984

Scale: 1" = 300'



Date: 06.04.03

Project Number: 2003015