




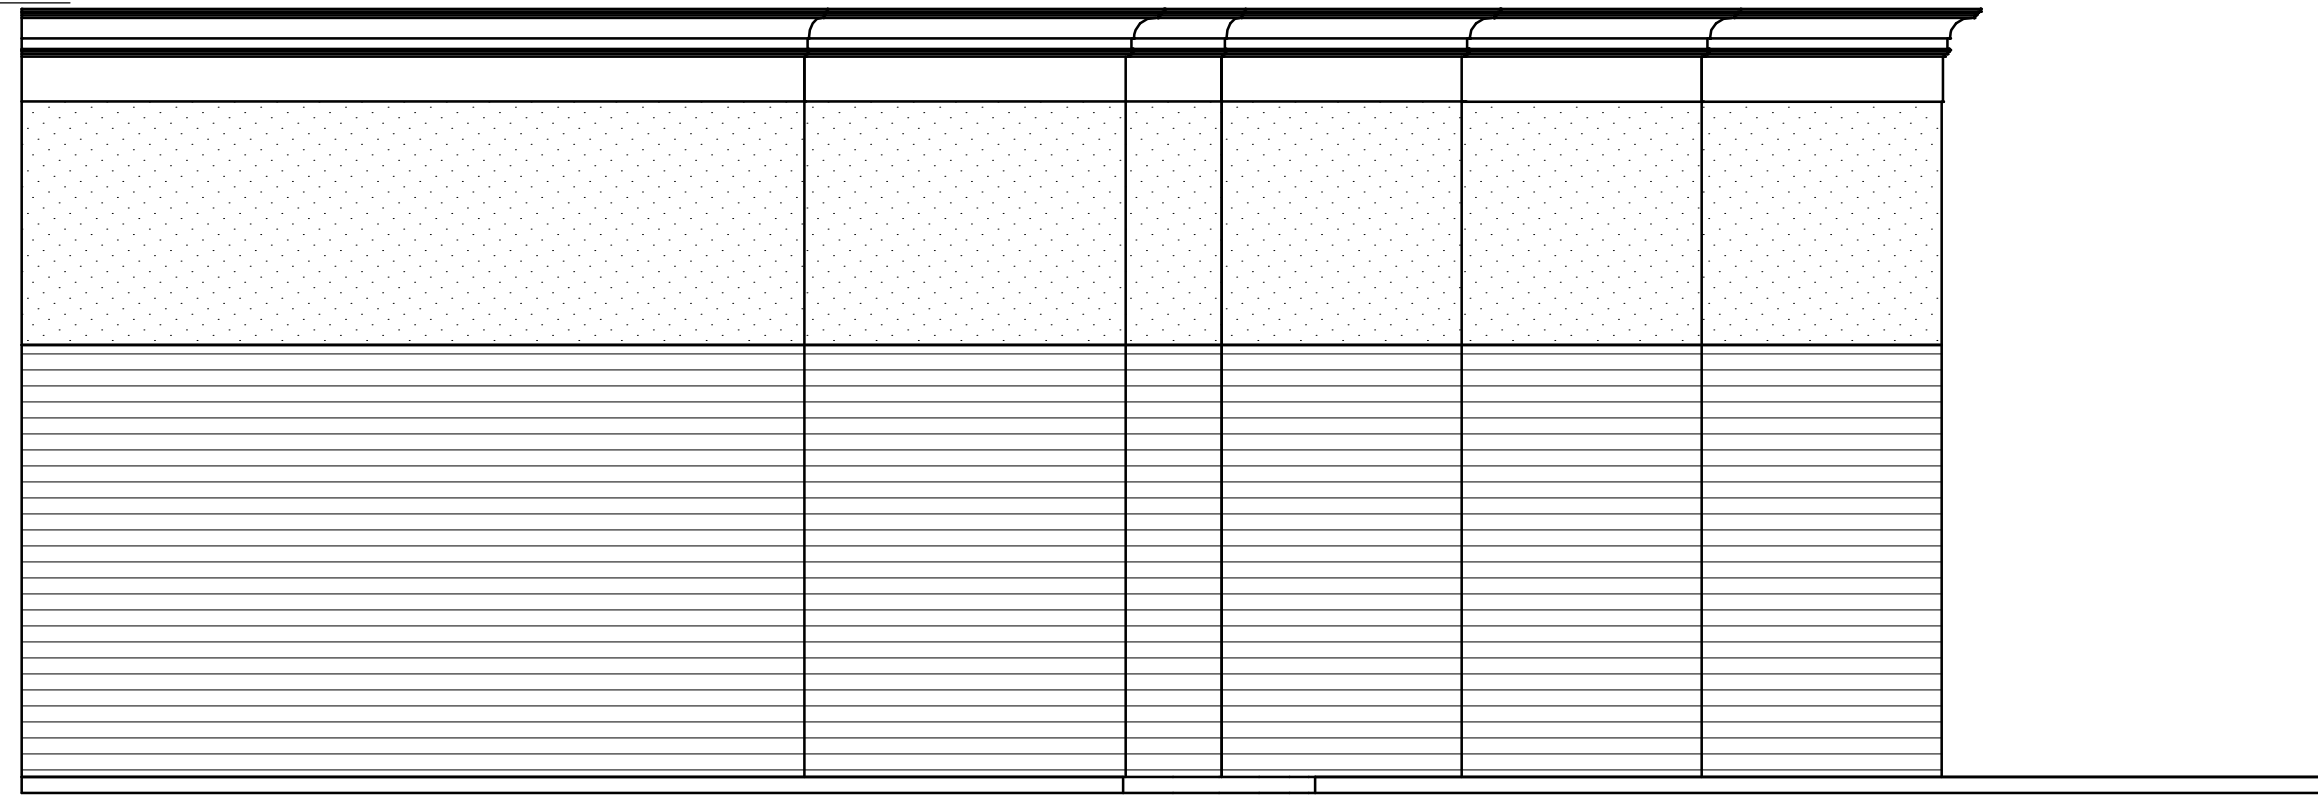

CONCEPTUAL EAST ELEVATION  
1/4" = 1'-0"

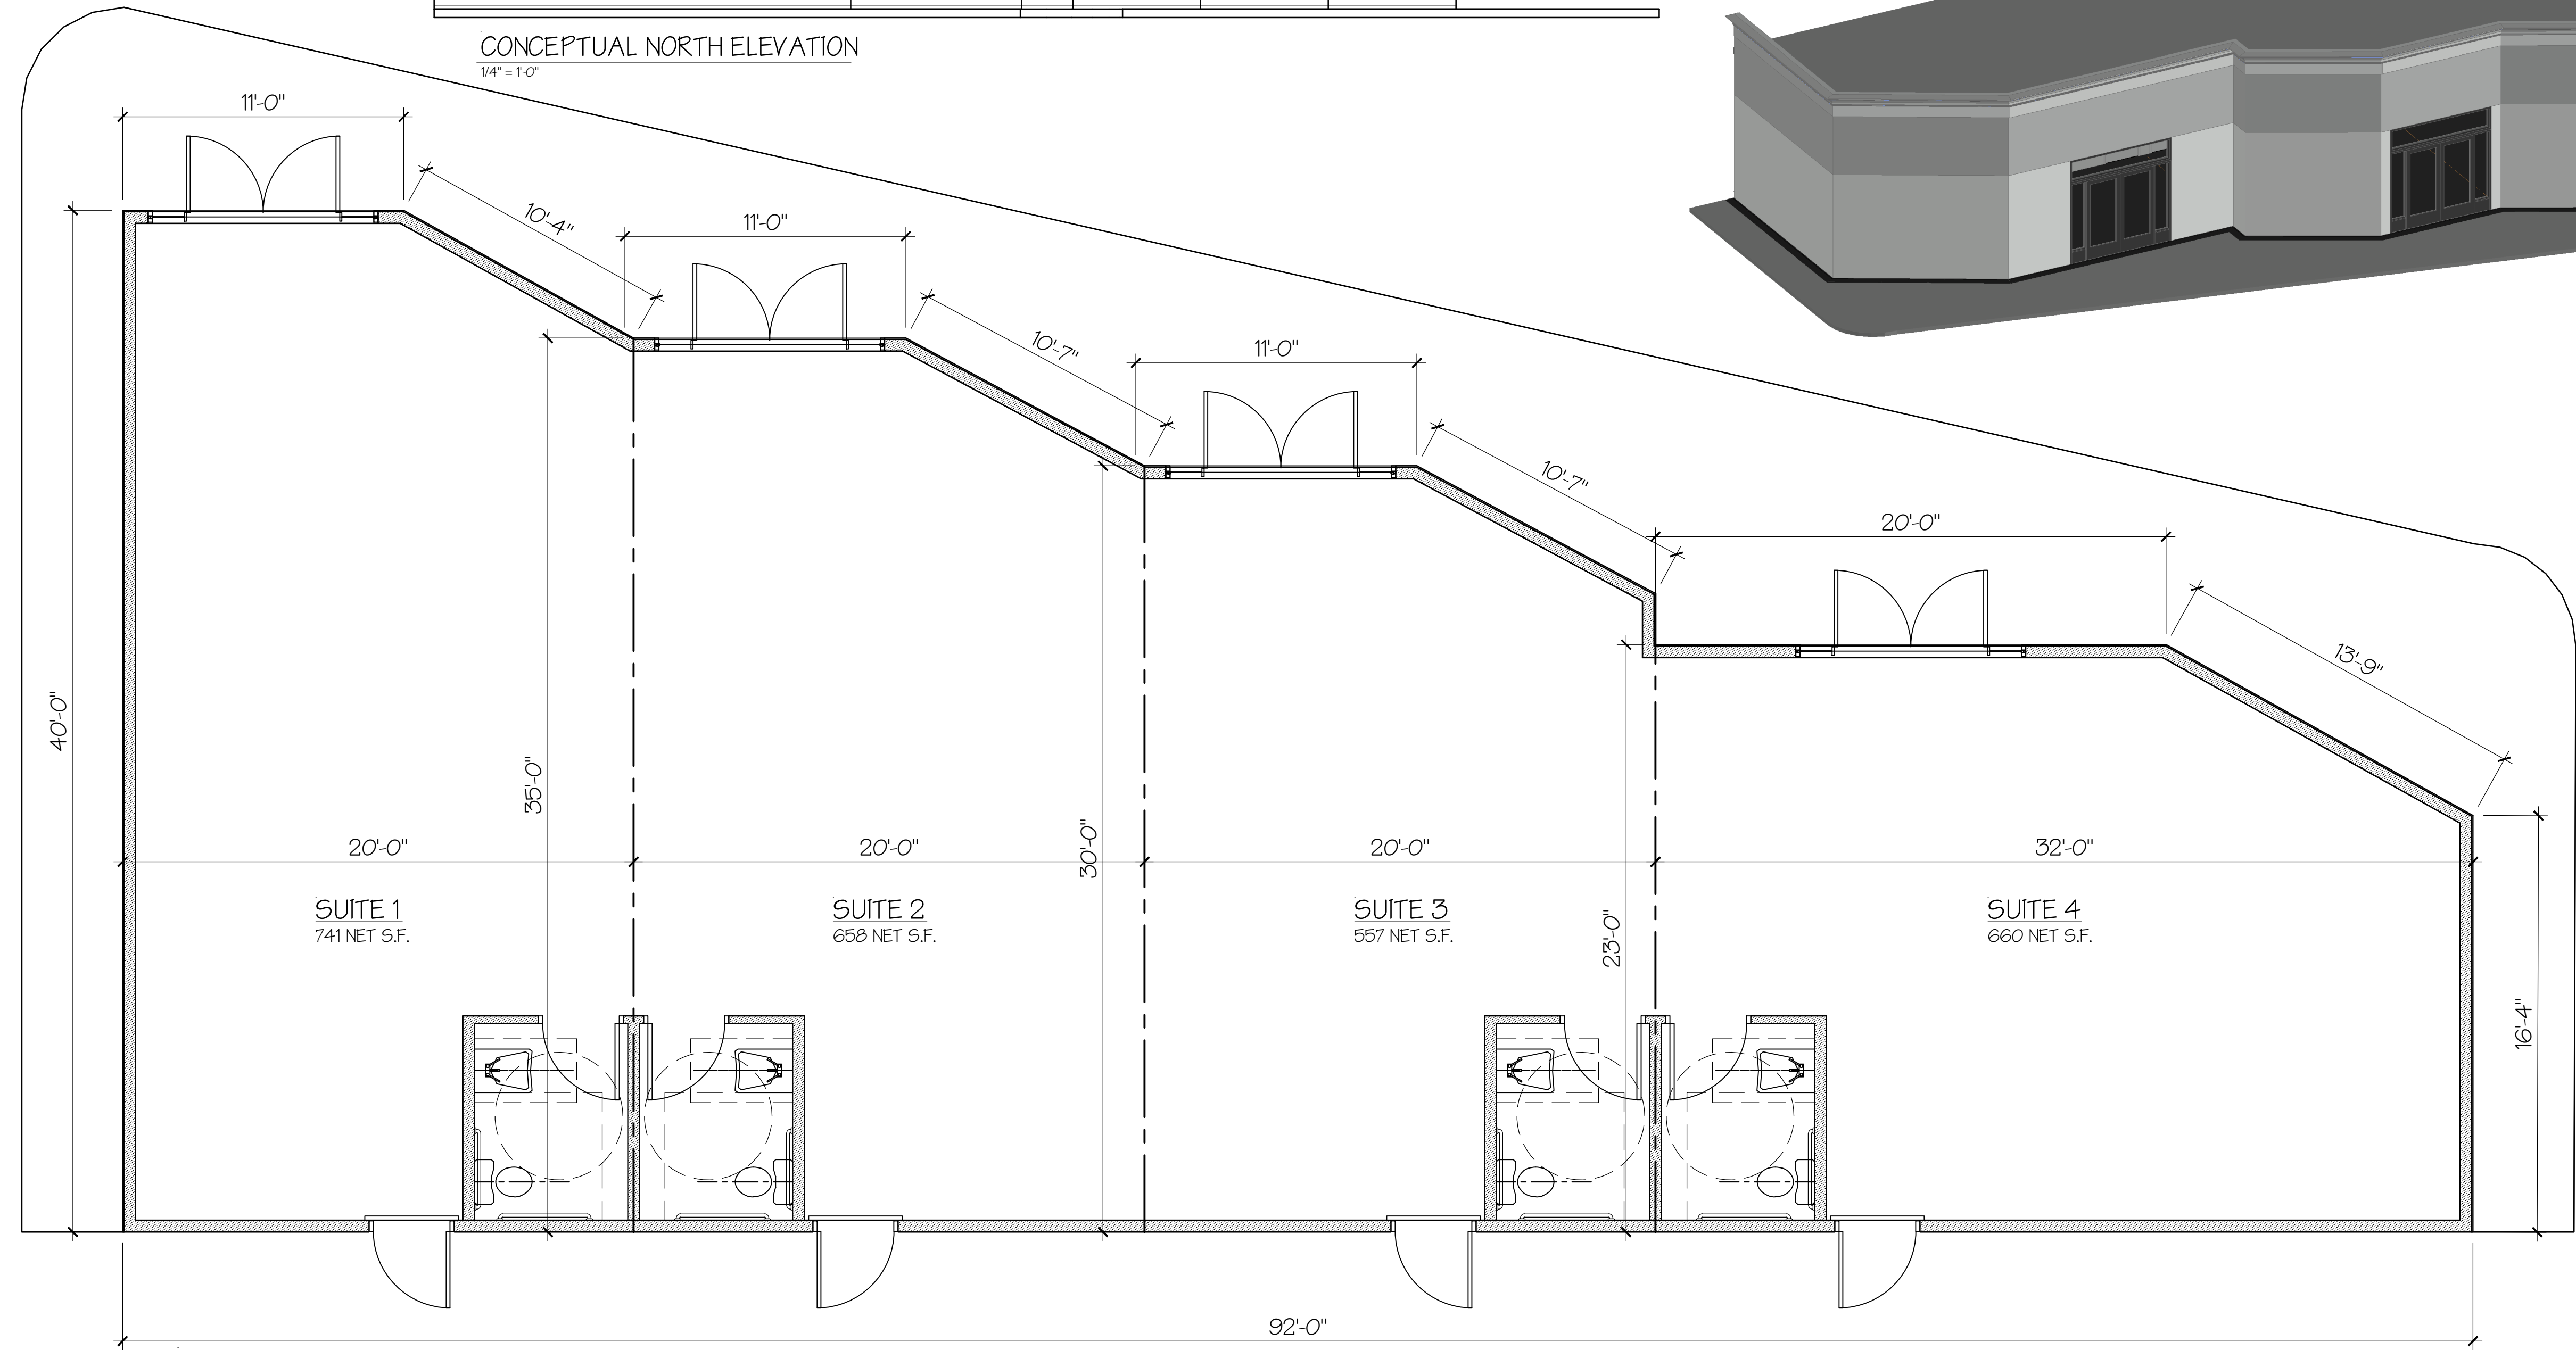

CONCEPTUAL NORTH ELEVATION  
1/4" = 1'-0"

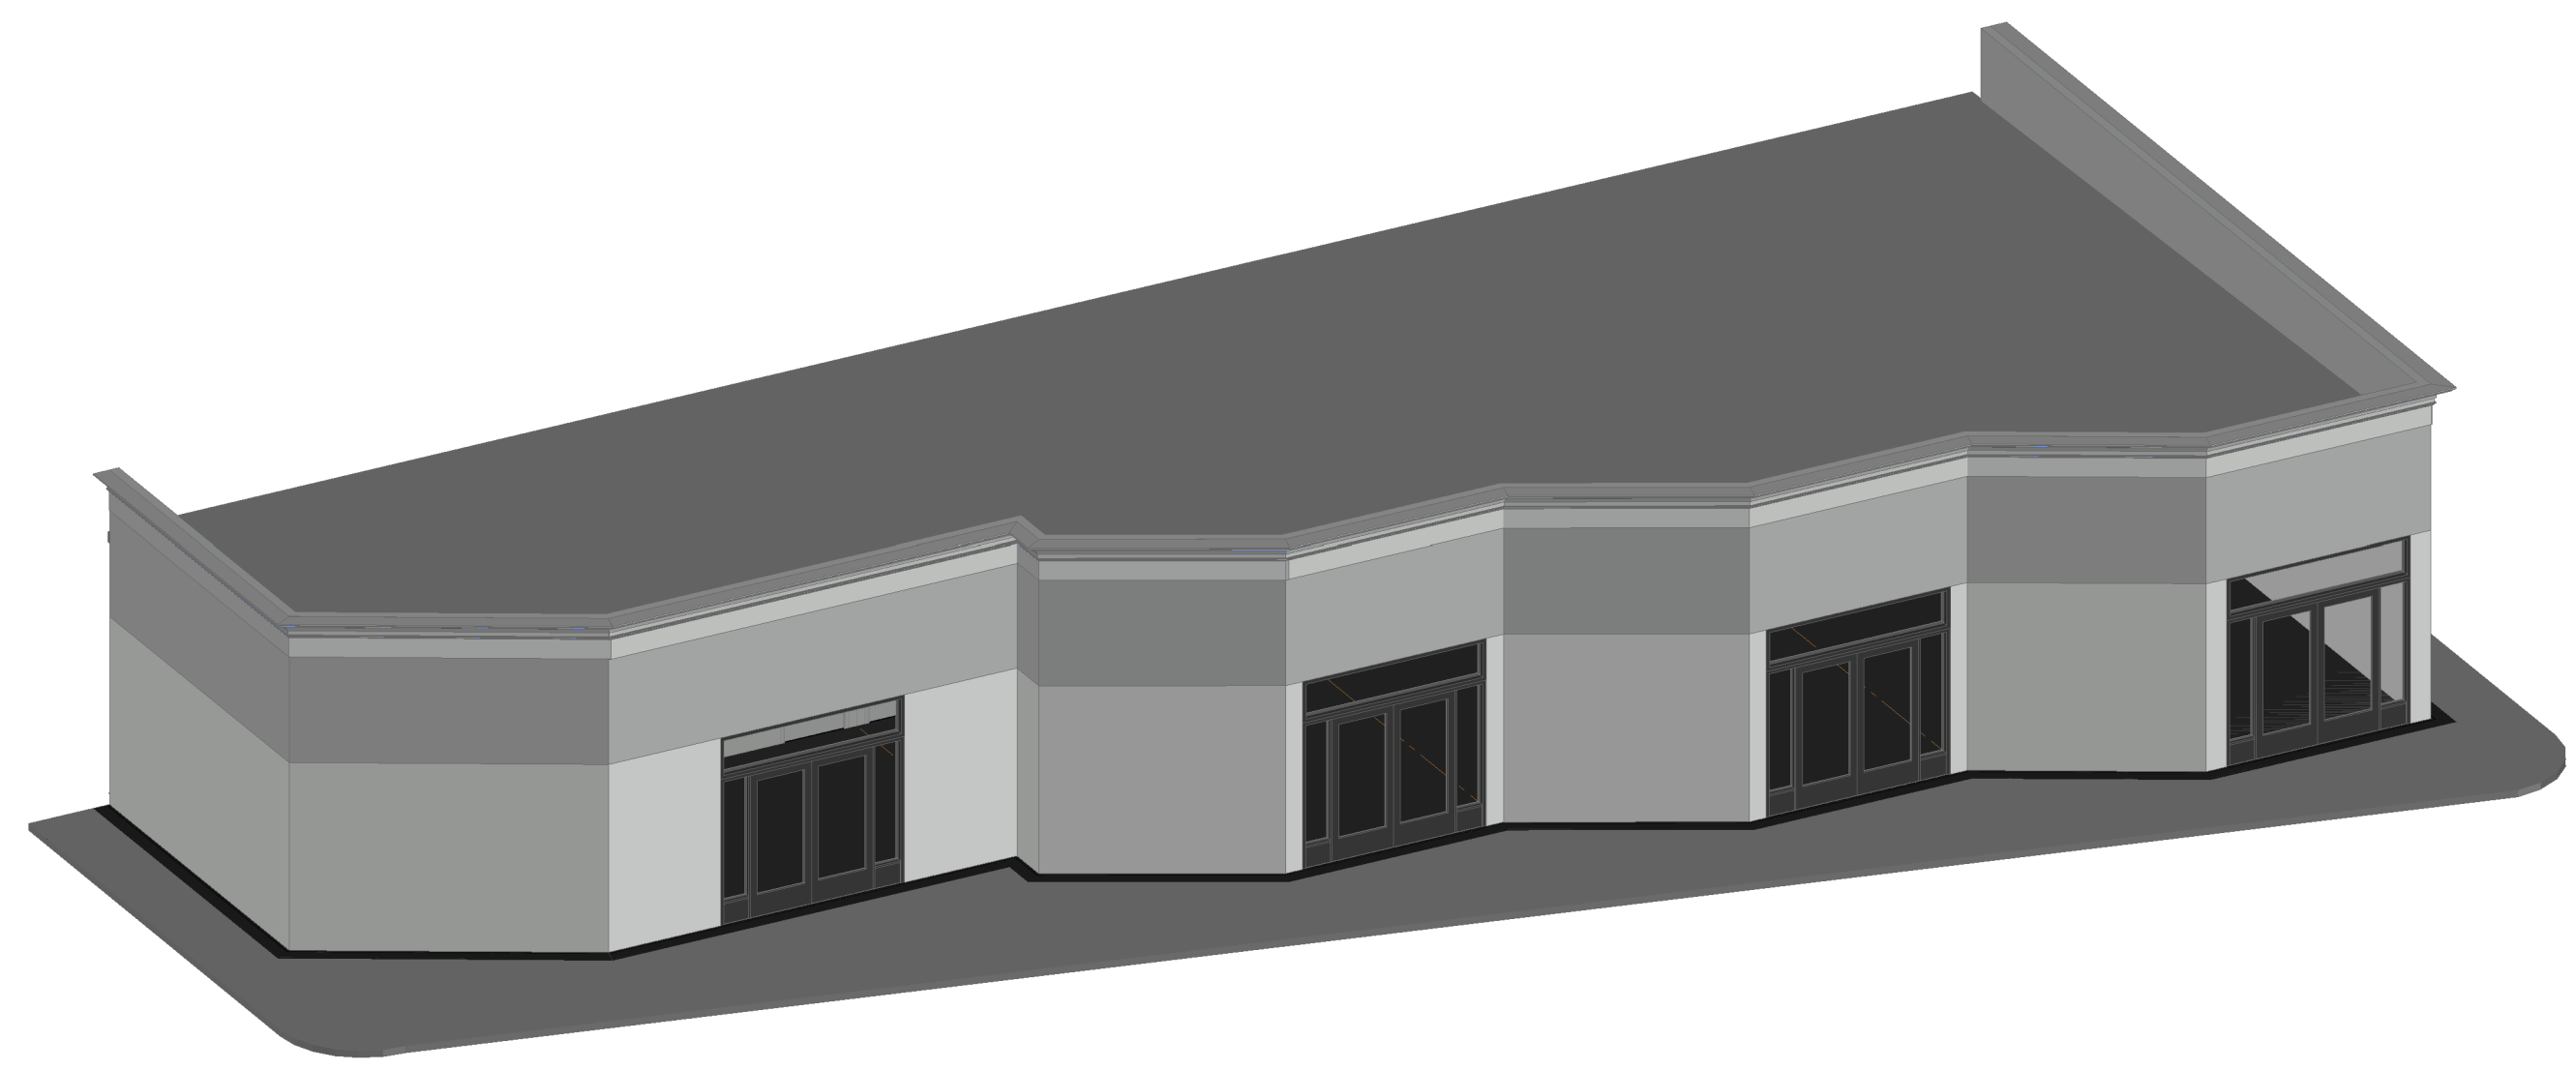

CONCEPTUAL FLOOR PLAN  
1/4" = 1'-0"

REVISIONS	BY

CONCEPTUALS  
NOT FOR  
CONSTRUCTION

WM BYLER JR. ARCHITECT, INC.  
PO Box 104, Kenton, DE 19955  
Phone: 302-453-3550  
Cell: 302-359-3313  
bill@wbjra.com  
www.wbjra.com

FREEDOM IN DESIGN

ARCHITECTURAL CONCEPTUALS FOR  
**GHULAM DASTGIR LLC**  
18654 S. MAIN STREET  
BRIDGEVILLE, DE 19933

CONCEPTUAL  
FLOOR PLAN &  
ELEVATIONS

DESIGN: T.B.  
CHECKED: W.B.  
DATE: 7-28-2022  
SCALE: NOTED  
JOB NO: C1564-0722  
SHEET

**A I**  
OF SHEETS