



g:\Projects\2025\250095 horizon farm credit ae design services\Drawings\working sets\Iterations\Horizon Floor Plan Iterations.dwg, 9/9/2025 4:11 PM, Deane L. Townsend

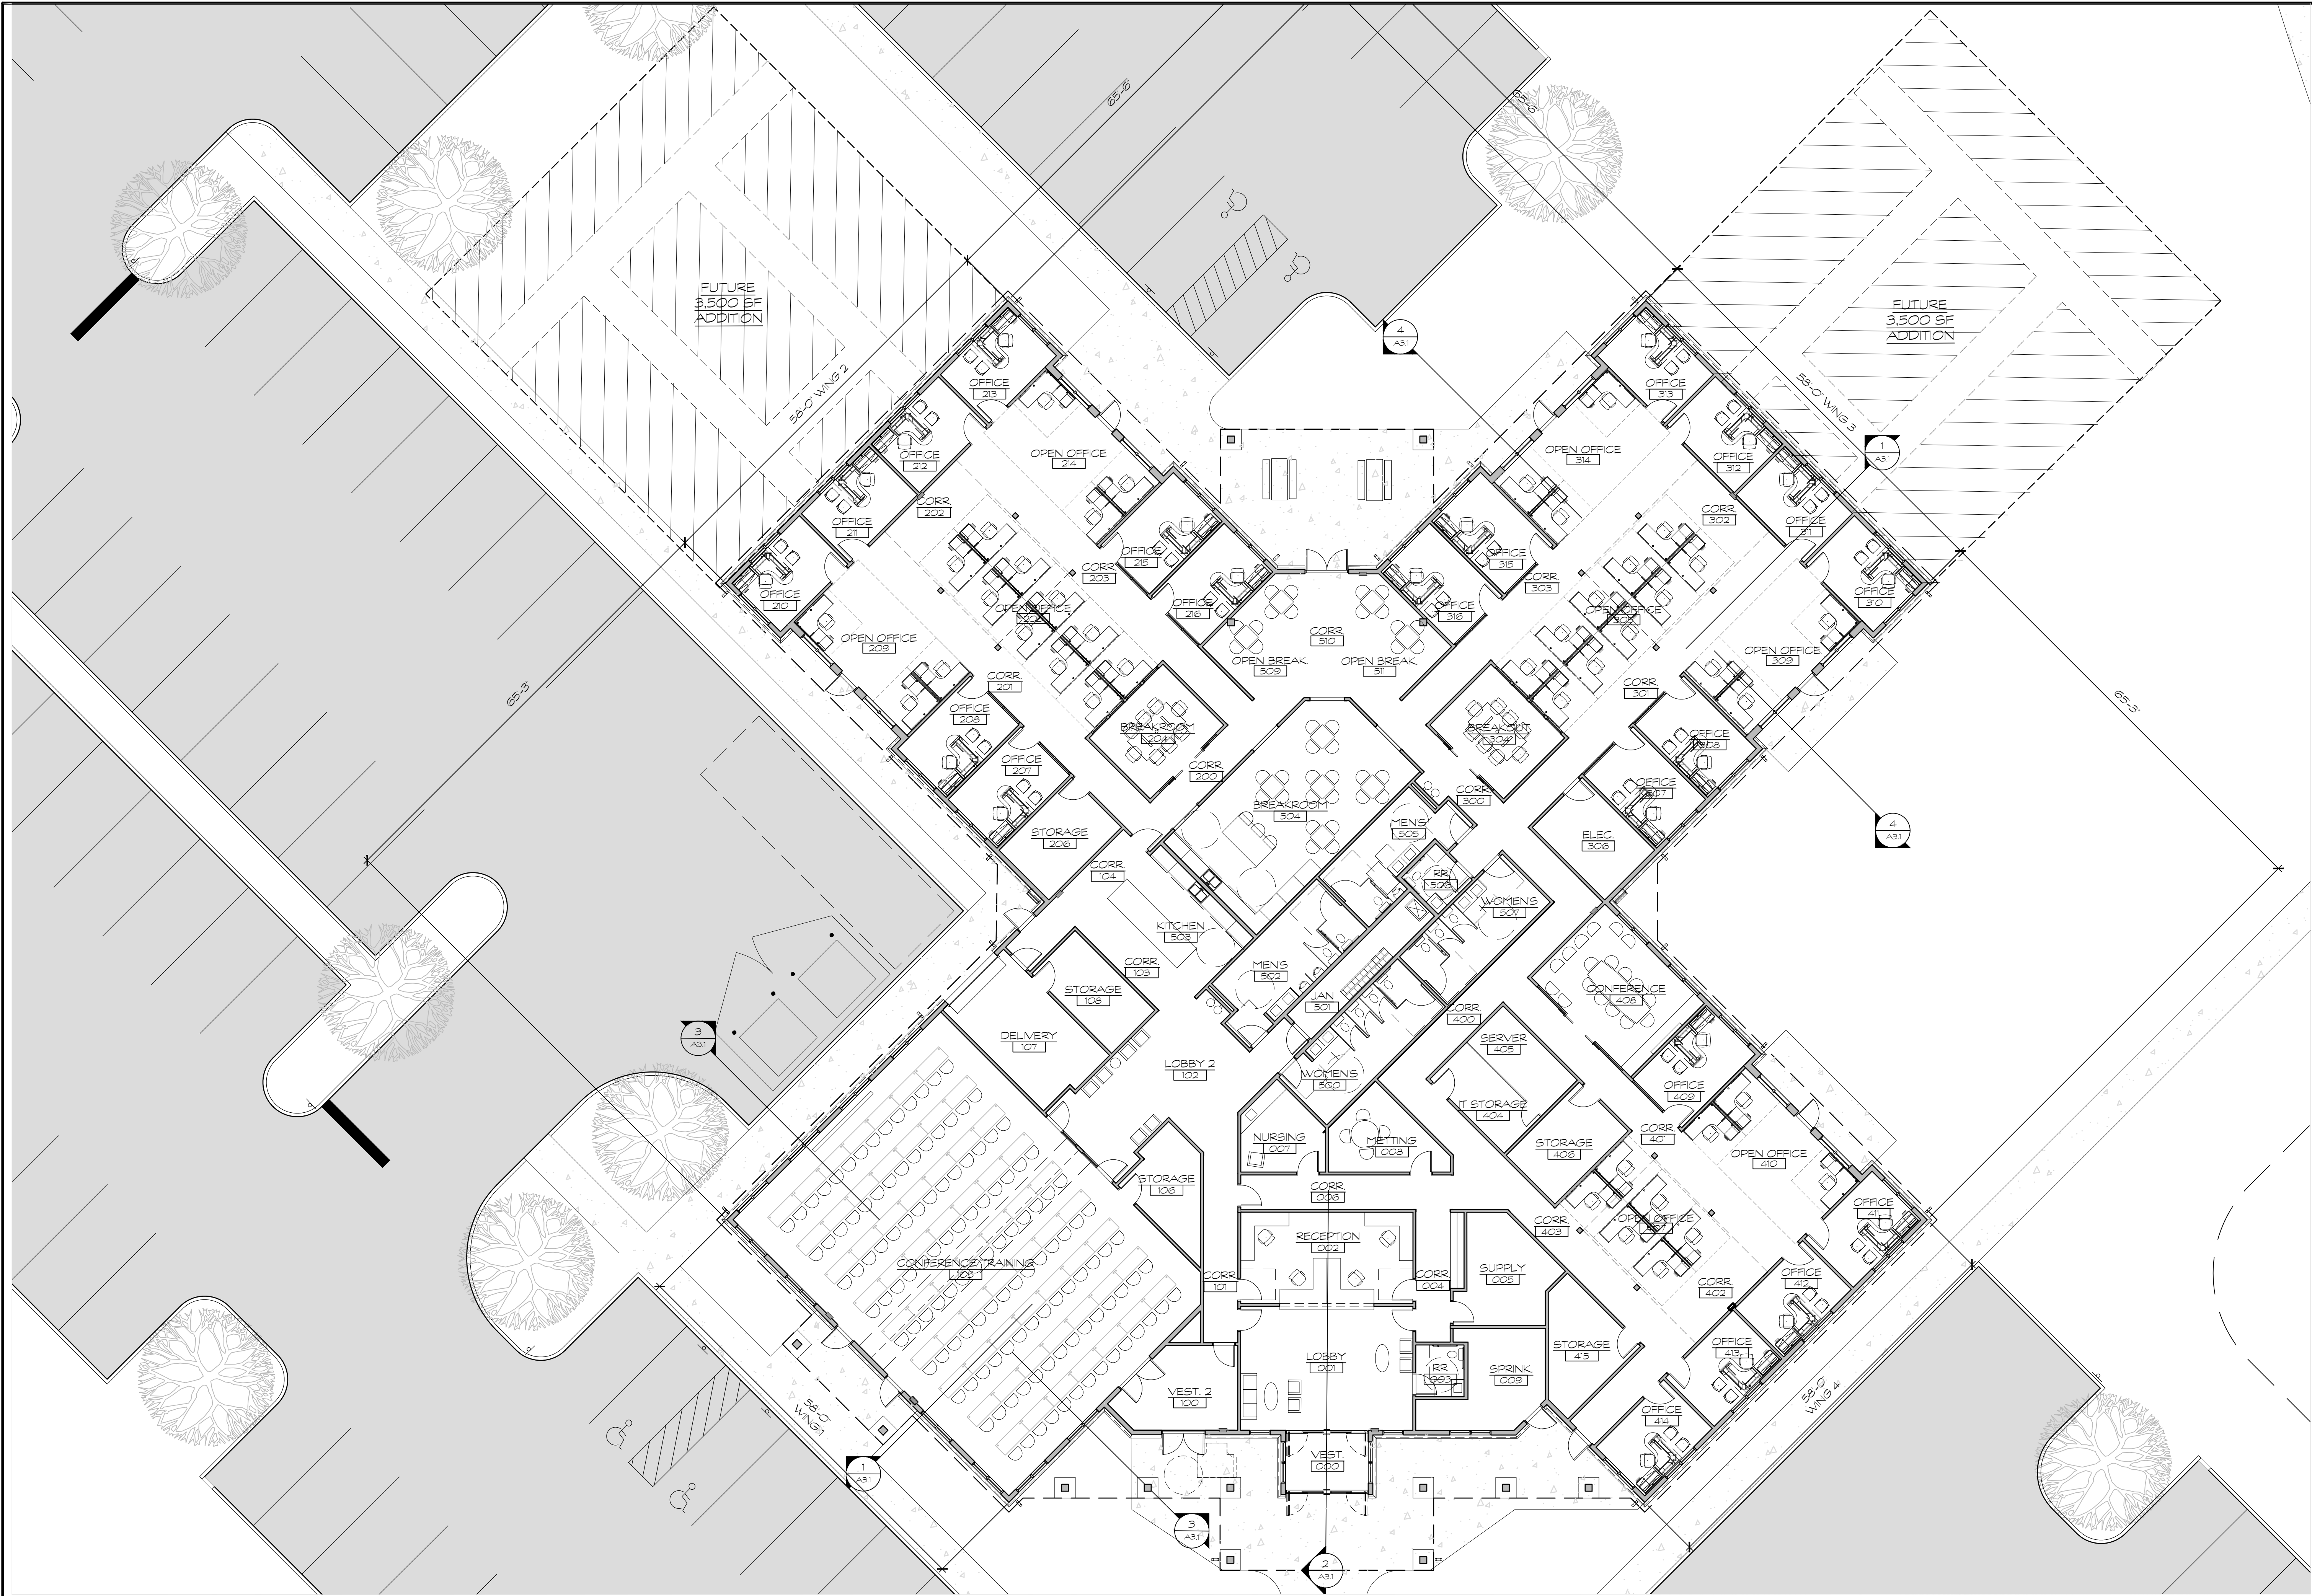


NEW CONSTRUCTION FOR: HORIZON FARM CREDIT BRIDGEVILLE, DE		FLOOR PLAN		A1.1	
GMB		GEORGE, MILES & BUHR, LLC ARCHITECTS & ENGINEERS SAUSBURY • BALTIMORE • SEAFORD www.gmbnet.com			
DATE		REVISION		NO	
SCALE : #####		DESIGN BY : DLT		DRAWN BY : AJB	
CHECKED BY : MHH		GMB FILE : 250095		DATE : 05/12/2025	


g:\Projects\250095 horizon farm credit ae design services\Drawings\working sets\A2.1 ELEVATIONS.dwg, 9/9/2025 4:12 PM, Deane L. Townsend

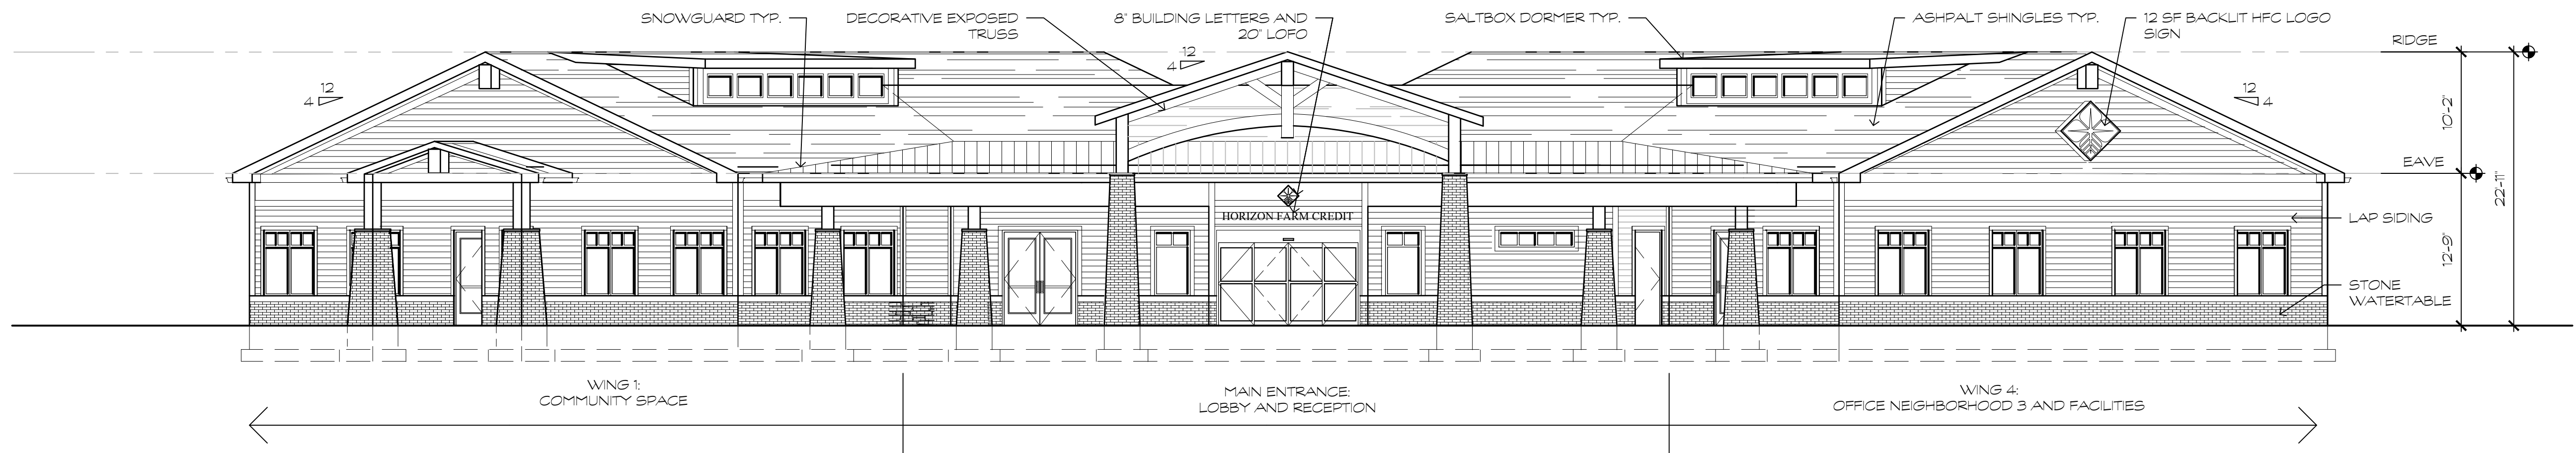


SOUTHWEST ELEVATION

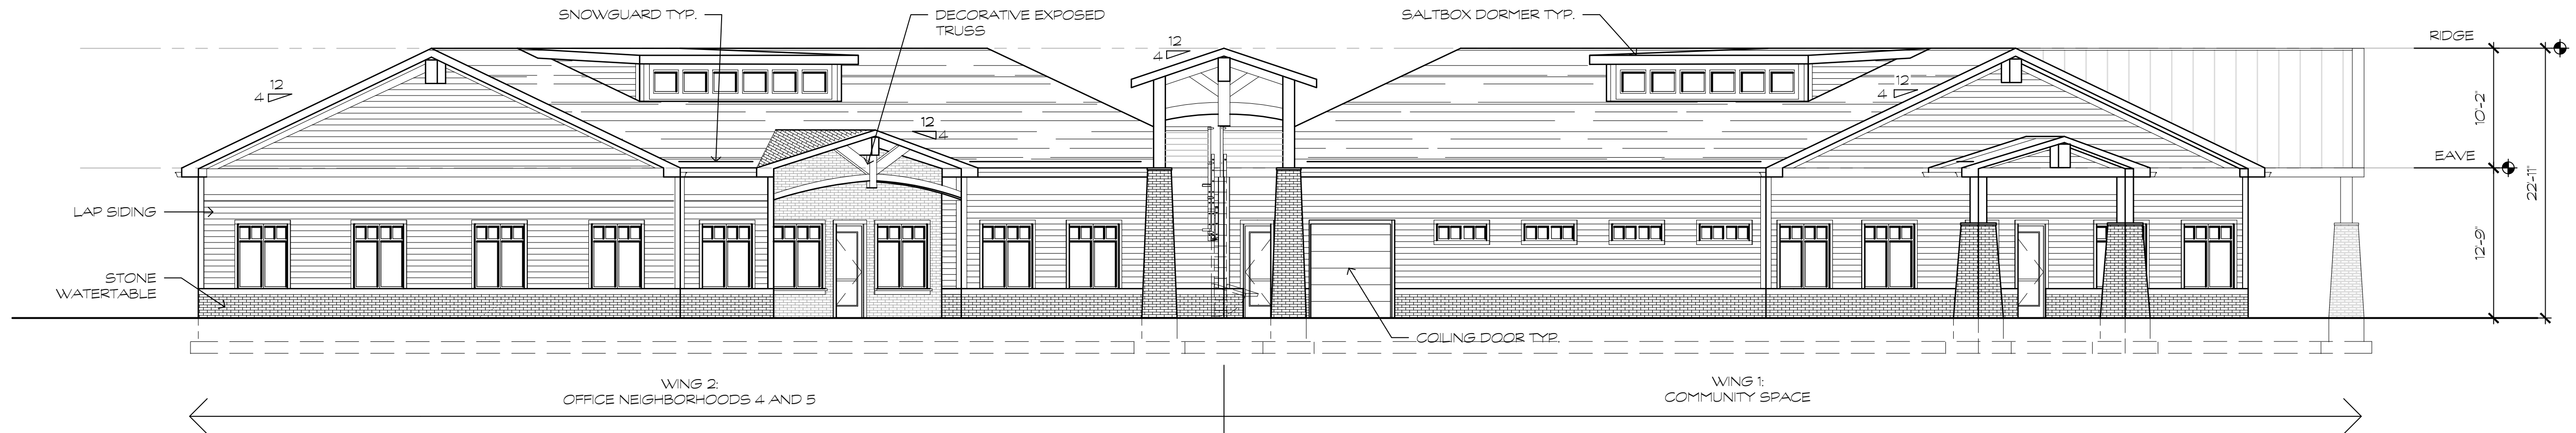

NORTHWEST ELEVATION

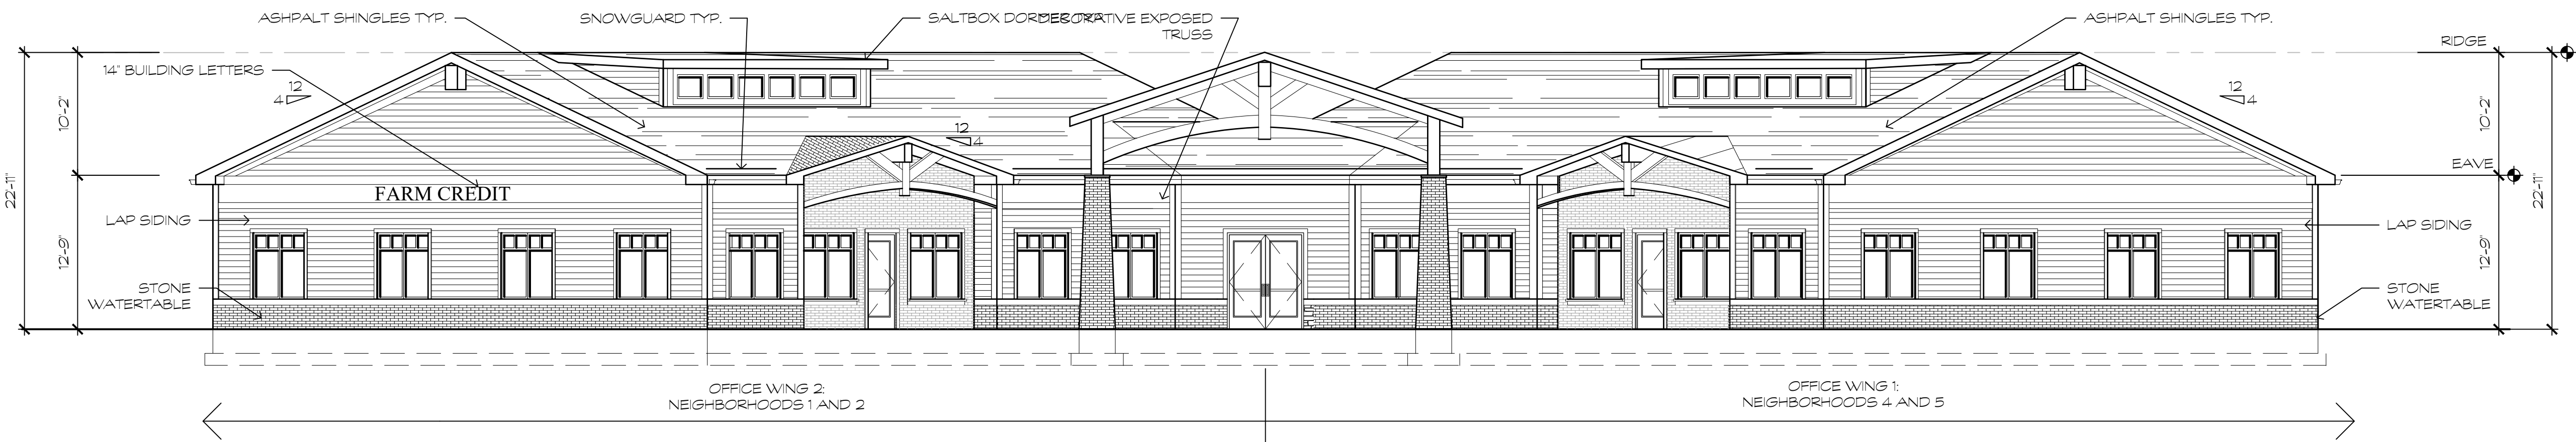

NORTHEAST ELEVATION

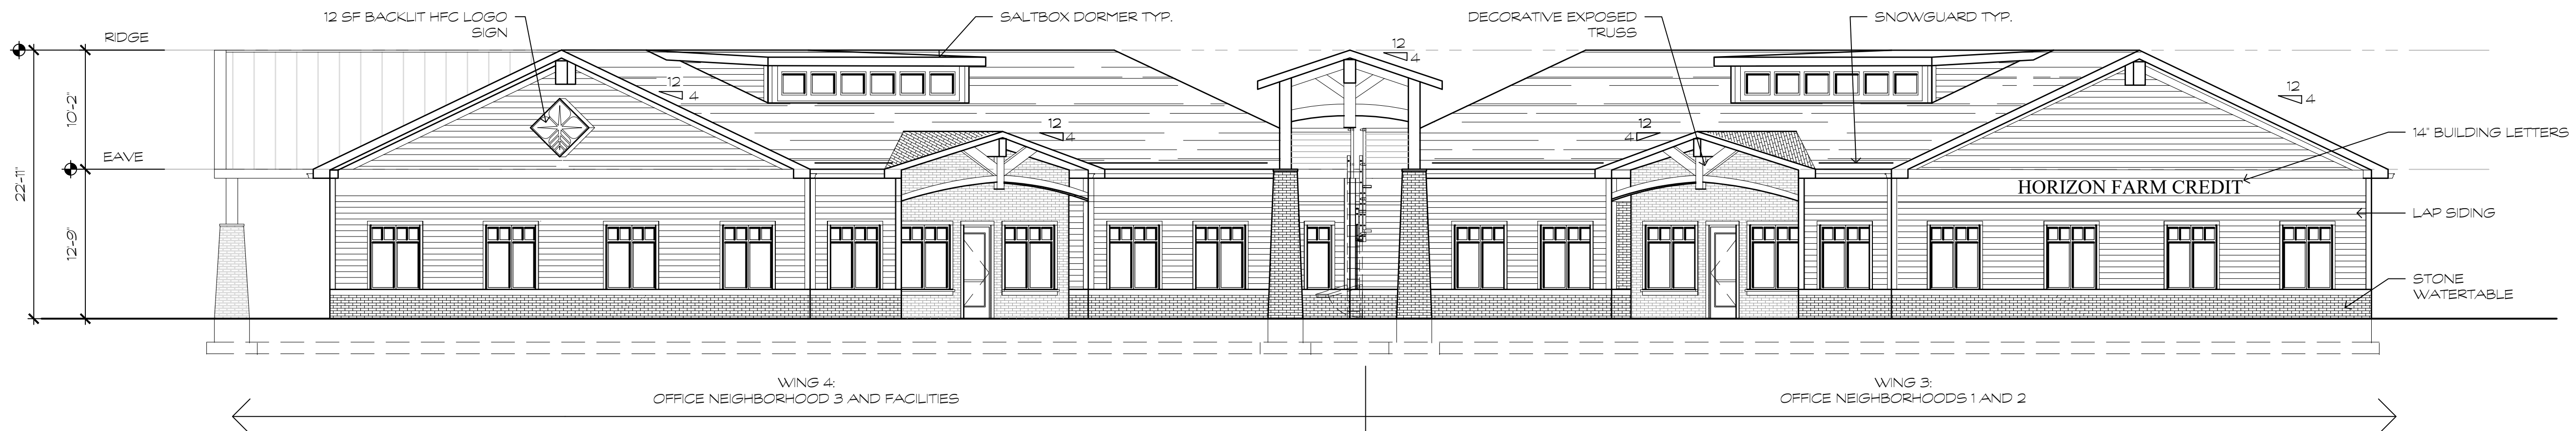

SOUTHEAST ELEVATION

DATE	
REVISION	
NO	
GMB GEORGE, MILES & BUHR, LLC ARCHITECTS & ENGINEERS SALISBURY, BALTIMORE, SEAFORD www.gmbnet.com	

NEW CONSTRUCTION FOR:
HORIZON FARM CREDIT
BRIDGEVILLE, DE

ELEVATIONS

SCALE	: #####
DESIGN BY	: DLT
DRAWN BY	: AUB
CHECKED BY	: MHH
GMB FILE	: 250095
DATE	: 05/12/2025

A2.1