


SOUTH MAIN STREET

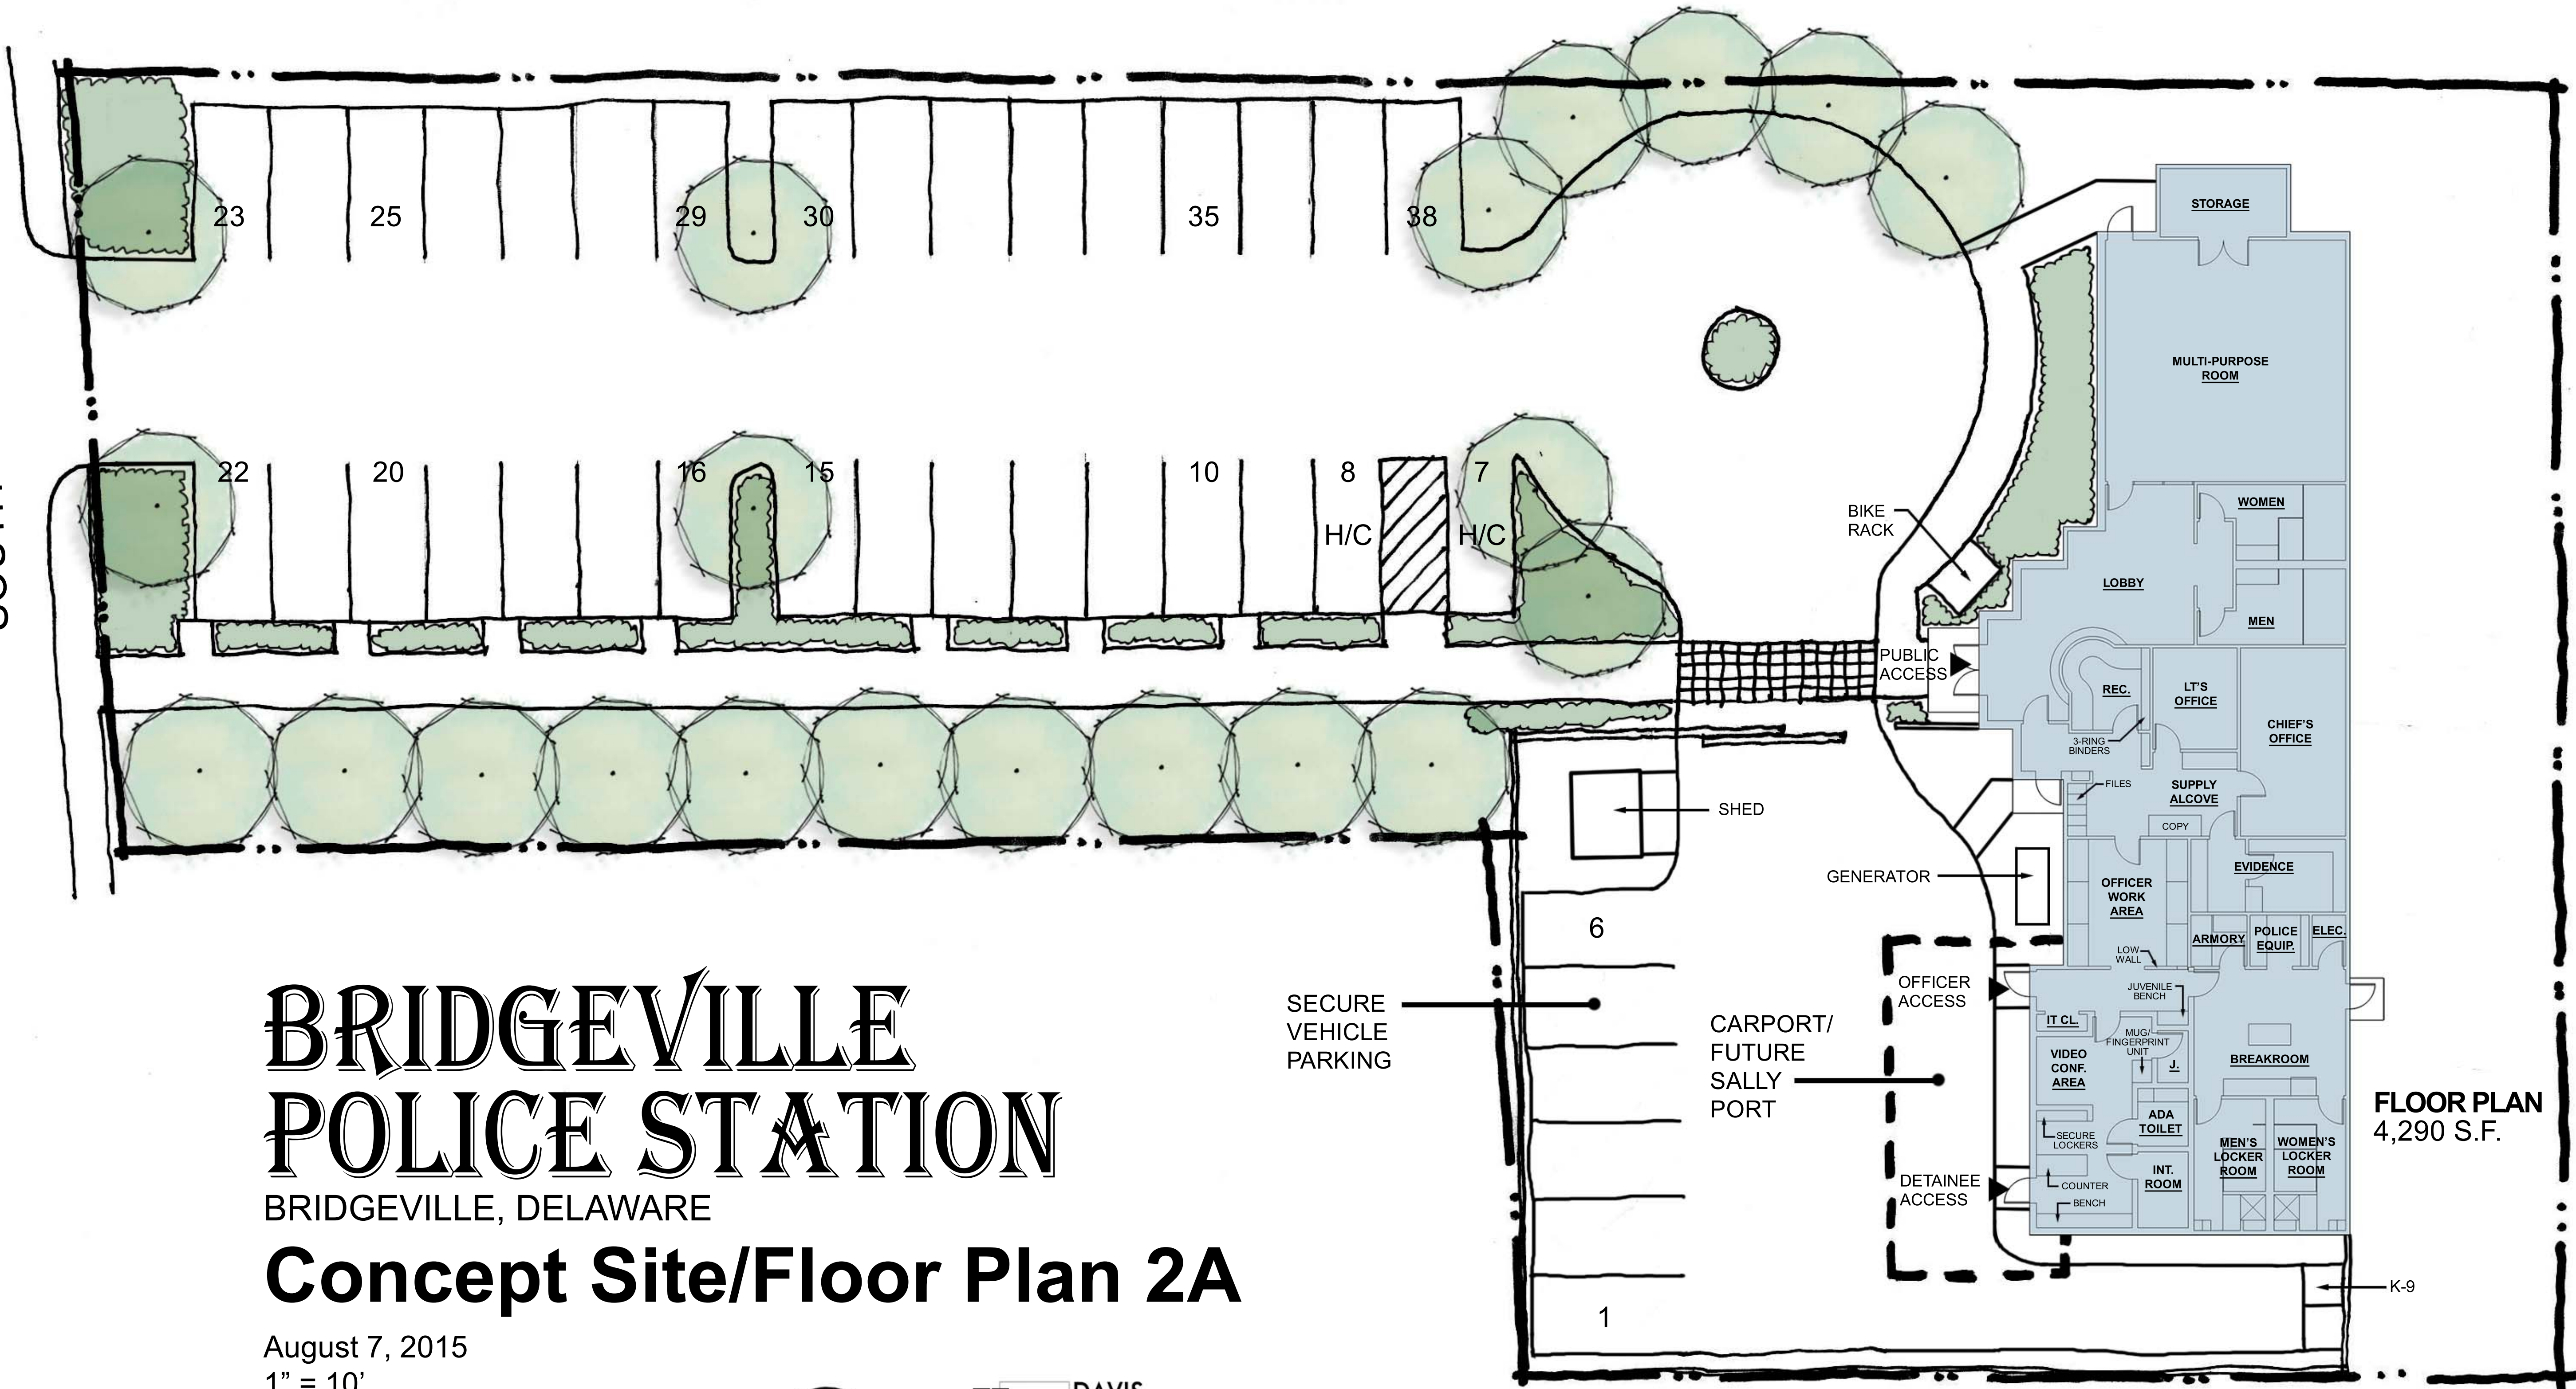

BRIDGEVILLE POLICE STATION

BRIDGEVILLE, DELAWARE

Concept Site/Floor Plan 2A

August 7, 2015

1" = 10'

DBF# 0372A072.A01



dbf DAVIS
BOWEN &
FRIEDEL, INC.
ARCHITECTS • ENGINEERS • SURVEYORS

FLOOR PLAN
4,290 S.F.

NOTE: Documentation has been site taken from publicly available data such as tax mapping, wetlands inventories, etc. Surveying will be required for services beyond conceptual planning.