


REMARKS							
REV. NO. DATE							
© NVR, Inc., The owner, expressly reserves its copyright and other property rights	SourceSour<						
			0	5285 Westview	Frederick,		
SET NO. GNSOO VERSION OI	RELEASE NO	DRAWN BY HNTA	DATE: 11/15	OPTION	FTA	E	
		ILEVATION	JILDINGS	N	MAIN LEVEL ENTRY W/ BASEMENT	PARTIAL STONE VENEER FRONT	
MODEL GRAND NASSAU	DRAWING TITLE		2, 3, 4-UNIT BUILDINGS	OPTION DESCRIPTION	MAIN LEVEL B	PARTIAL STO	

STANDARD BUILDING CONFIGURATION

NOTES: WHEN THE BUILDING STEPS VERTICALLY, UNIT "A" IS ALWAYS AT THE HIGHEST ELEVATION. REVERSE BUILDING AS NECESSARY TO ACCOMMODATE SITE CONDITIONS.

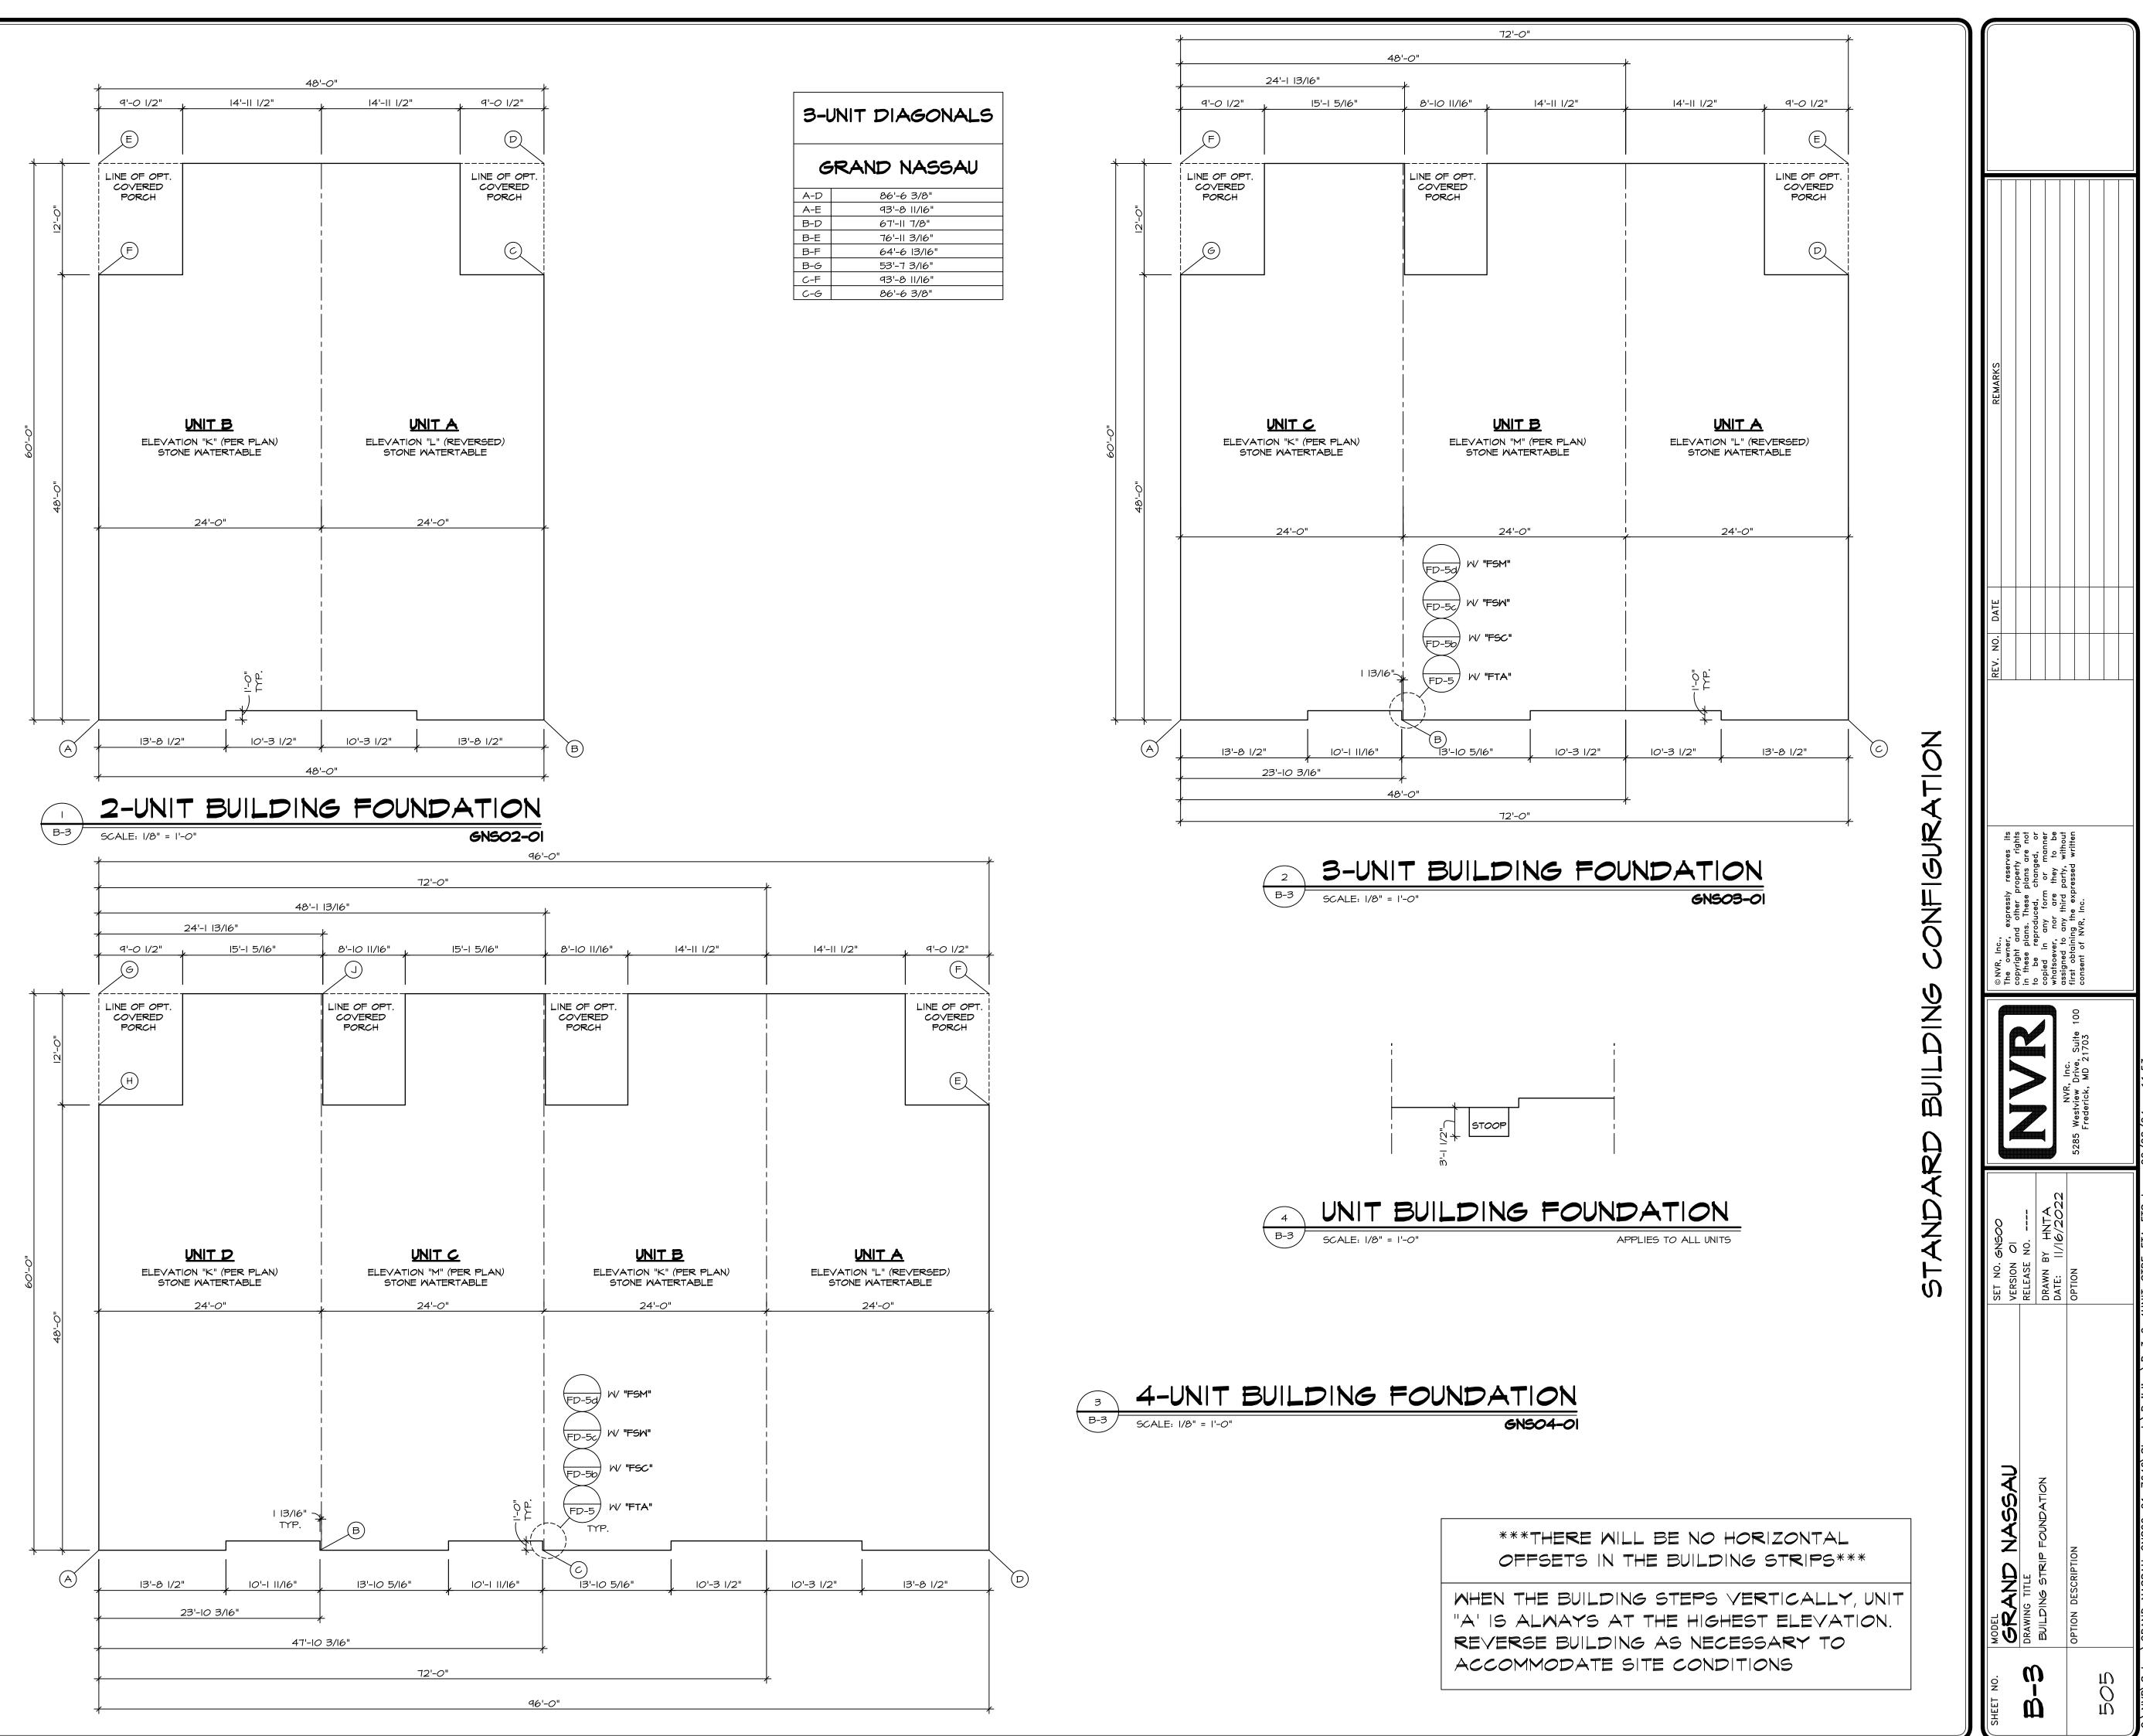

2-UNIT DIAGONALS					
GRAND NASSAU					
A-C	67'-10 9/16"				
A-D	76'-10 1/16"				
B-E	76'-10 1/16"				
B-F	67'-10 9/16"				

4-UNIT DIAGONALS						
G	GRAND NASSAU					
L-A	64'-8 1/8"					
B-E	86'-7 15/16"					
B-F	93'-10 1/16"					
B-G	64'-6 3/ 6"					
B-H	53'-7 3/16"					
C-E	67'-11 7/8"					
C-F	76'-11 3/16"					
C-G	76'-8 15/16"					
C-H	67'-9 5/16"					
D-J	93'-7 5/16"					

NOTES:

I. REFER TO UNIT FOUNDATION DRAWING FOR ADDITIONAL FOUNDATION DIMENSIONS AND DETAILS.

2. REFER TO STANDARD DETAIL FA-I FOR PARTYWALL DETAILS