


C:\Projects\2023\250095-A_Horizon Farm Credit DHQ\Drawings\Exhibit\EX-1 Existing Hydrology Map.dwg, 9/11/2025 1:03 PM, Cheri E. Hochstetler

EXISTING DRAINAGE AREAS				
DA NAME	TOTAL AREA (SF)	RCN	GRASS (CN-61)	GRASS (CN-74)
			SOILS B	SOILS C
DA1	200,267	62	178,357	21,910
DA2	211,380	65	145,797	65,583

SOIL INFORMATION		
SYMBOL	NAME	HYDROLOGIC SOIL GROUP
FadA	FALLSINGTON SANDY LOAMS, 0-2% SLOPES, NORTHERN TIDEWATER AREA	B/D
HbA	HAMBROOK SANDY LOAM, 0-2% SLOPES	B
WddA	WOODSTOWN SANDY LOAM, 0-2% SLOPES, NORTHERN TIDEWATER AREA	C
SOIL CLASSIFICATION OBTAINED FROM USDA-SCS SOIL SURVEY OF SUSSEX COUNTY.		

COVER LEGEND

GRASS - B SOILS	
GRASS - C SOILS	

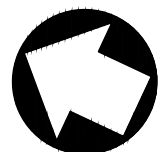

GMB

GEORGE, MILES & BUHR, LLC
ARCHITECTS & ENGINEERS
SALESBURY • BALTIMORE • SEAFORD
www.gmbnet.com

HORIZON FARM CREDIT DHQ
TAX ID: 131-14.00-44.16
TOWN OF BRIDGEVILLE
SUSSEX COUNTY, DELAWARE


9/12/2025

EXISTING DRAINAGE AREA PLAN

SCALE	: 1" = 50'
DESIGN BY	: DLT, CRH
DRAWN BY	: AJB, CRH
CHECKED BY	: BRJ
GMB FILE	: 250095A
DATE	: 9/11/25

EX-1

C:\Projects\2023\250095-A_Horizon Farm Credit DHQ\Drawings\Exhibit-2 Proposed Hydrology Map.dwg, 9/11/2025 2:03 PM, Chris R. Hochstetler

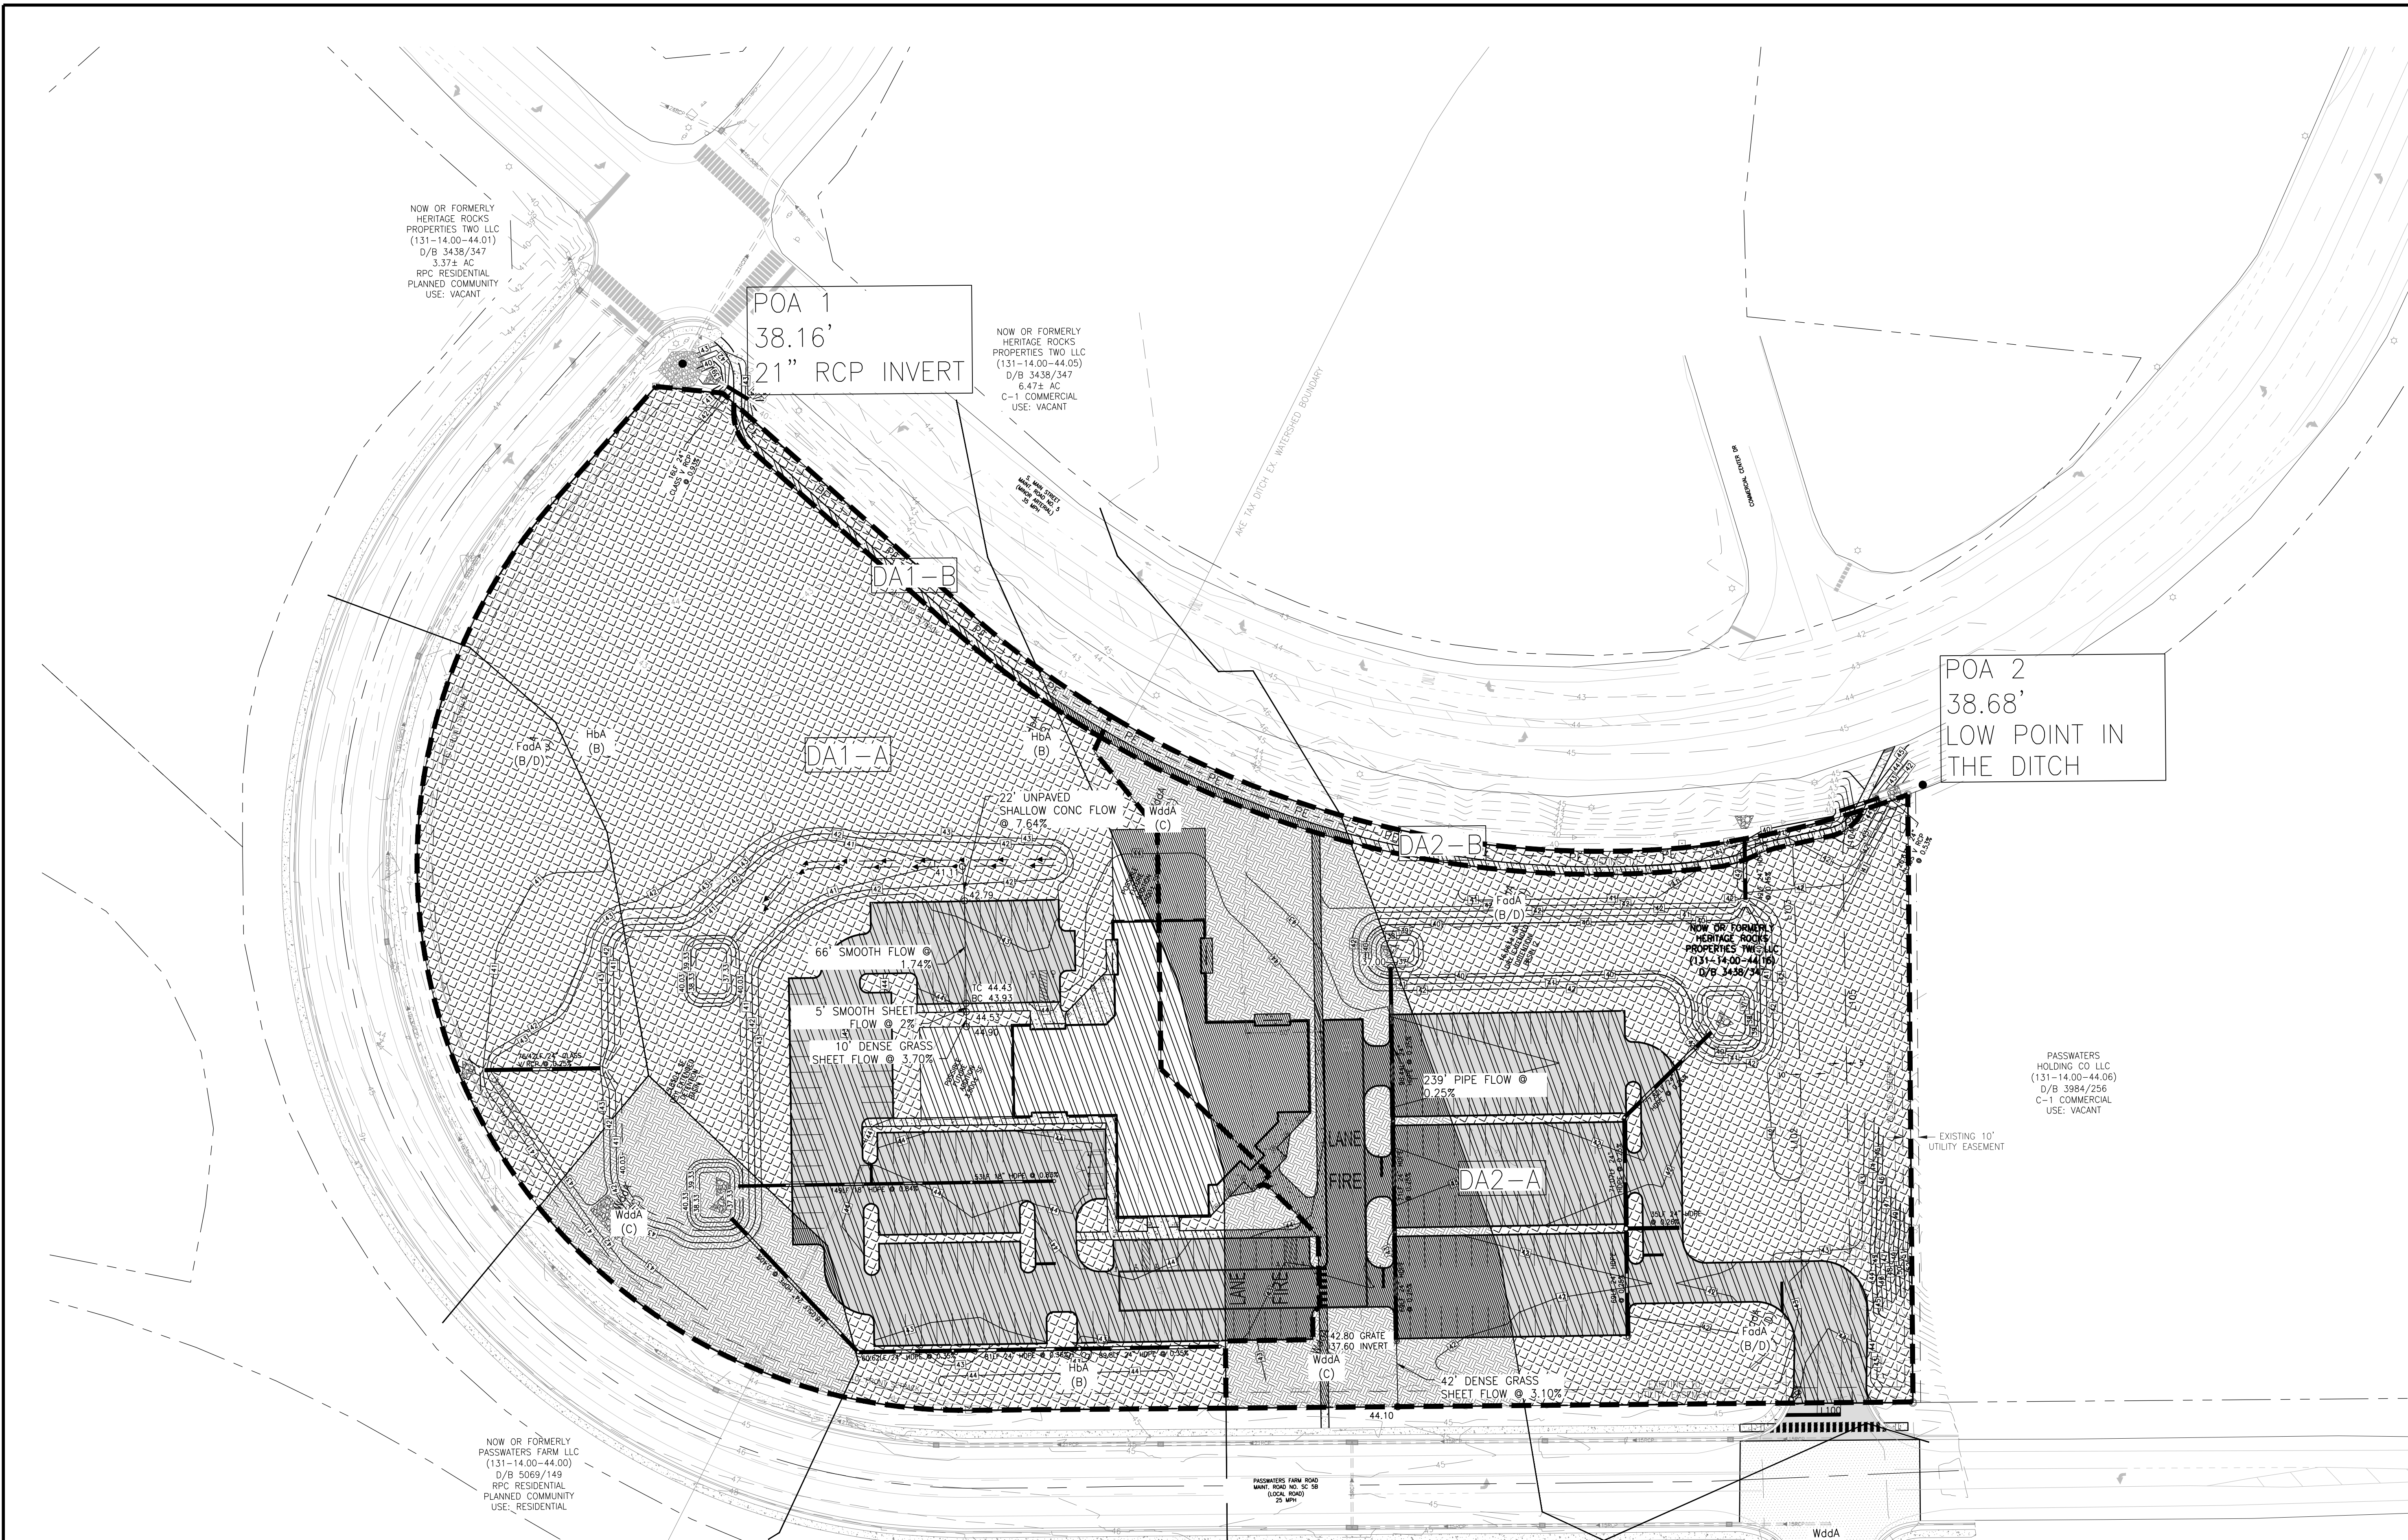

PROPOSED DRAINAGE AREAS						
DA NAME	TOTAL AREA (SF)	RCN	GRASS (CN-61)	GRASS (CN-74)	IMPERVIOUS (CN-98)	IMPERVIOUS (CN-98)
			SOILS B	SOILS C	SOILS B	SOILS C
DA1-A	242,614	73	152,861	21,717	61,609	6,427
DA1-B	4,607	75	2,534	483	1,402	188
DA2-A	159,511	77	72,151	27,440	32,607	27,313
DA2-B	7,073	77	2,901	1,653	1,659	860


SOIL INFORMATION

SYMBOL	NAME	HYDROLOGIC SOIL GROUP
FodA	FALLSINGTON SANDY LOAMS, 0-2% SLOPES, NORTHERN TIDEWATER AREA	B/D
HbA	HAMBROOK SANDY LOAM, 0-2% SLOPES	B
WddA	WOODSTOWN SANDY LOAM, 0-2% SLOPES, NORTHERN TIDEWATER AREA	C

SOIL CLASSIFICATION OBTAINED FROM USDA-SCS SOIL SURVEY OF SUSSEX COUNTY.

COVER LEGEND

GRASS - B SOILS	
IMPERVIOUS - B SOILS	
GRASS - C SOILS	
IMPERVIOUS - C SOILS	

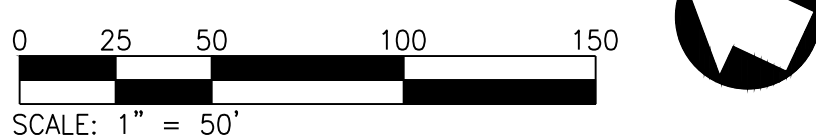

DATE

REVISION

NO.

DATE

REVISION

NO.

DATE

REVISION

NO.

GMB
GEORGE, MILES & BUHR, LLC
ARCHITECTS & ENGINEERS
SALESBURY • BALTIMORE • SEAFORD
www.gmbnet.com

HORIZON FARM CREDIT DHQ
TAX ID: 131-14.00-44.16
TOWN OF BRIDGEVILLE
SUSSEX COUNTY, DELAWARE

9/12/2025

PROPOSED DRAINAGE AREA PLAN

SCALE : 1" = 50'
DESIGN BY : DLT, CRH
DRAWN BY : AJB, CRH
CHECKED BY : BRJ
GMB FILE : 250095A
DATE : 9/11/25

EX-2

© COPYRIGHT 2025 GEORGE, MILES & BUHR, LLC