


NOTES:

- 1) THE SUBJECT LANDS ARE LOCATED IN THE CORPORATE LIMITS OF THE TOWN OF BRIDGEVILLE.
2) N/F DENOTES NOW OR FORMERLY
3) THE LOT PREFIX "OS" DENOTES OPEN SPACE
4) THIS SUBDIVISION WAS PREPARED WITHOUT BENEFIT OF REVIEW OF AN ABSTRACT OF TITLE.
5)  DENOTES COMPUTED POINT UNLESS OTHERWISE INDICATED
6) THE ROADS SHOWN HEREON ARE DEDICATED TO PUBLIC USE, AND WILL BE MAINTAINED BY THE TOWN OF BRIDGEVILLE.
7) STANDARD BUILDING RESTRICTION LINES (BRL):
LOTS 1371-1428
FRONT: 10'
REAR: 15'
SIDE: 5'

TABLE OF AREAS:

TOTAL # OF LOTS = 58
TOTAL AREA OF LOTS = 8.226 AC. ±
TOTAL AREA IN RIGHT-OF-WAY = 3.609 AC. ±
TOTAL AREA IN OPEN SPACE = 2.863 AC. ±±

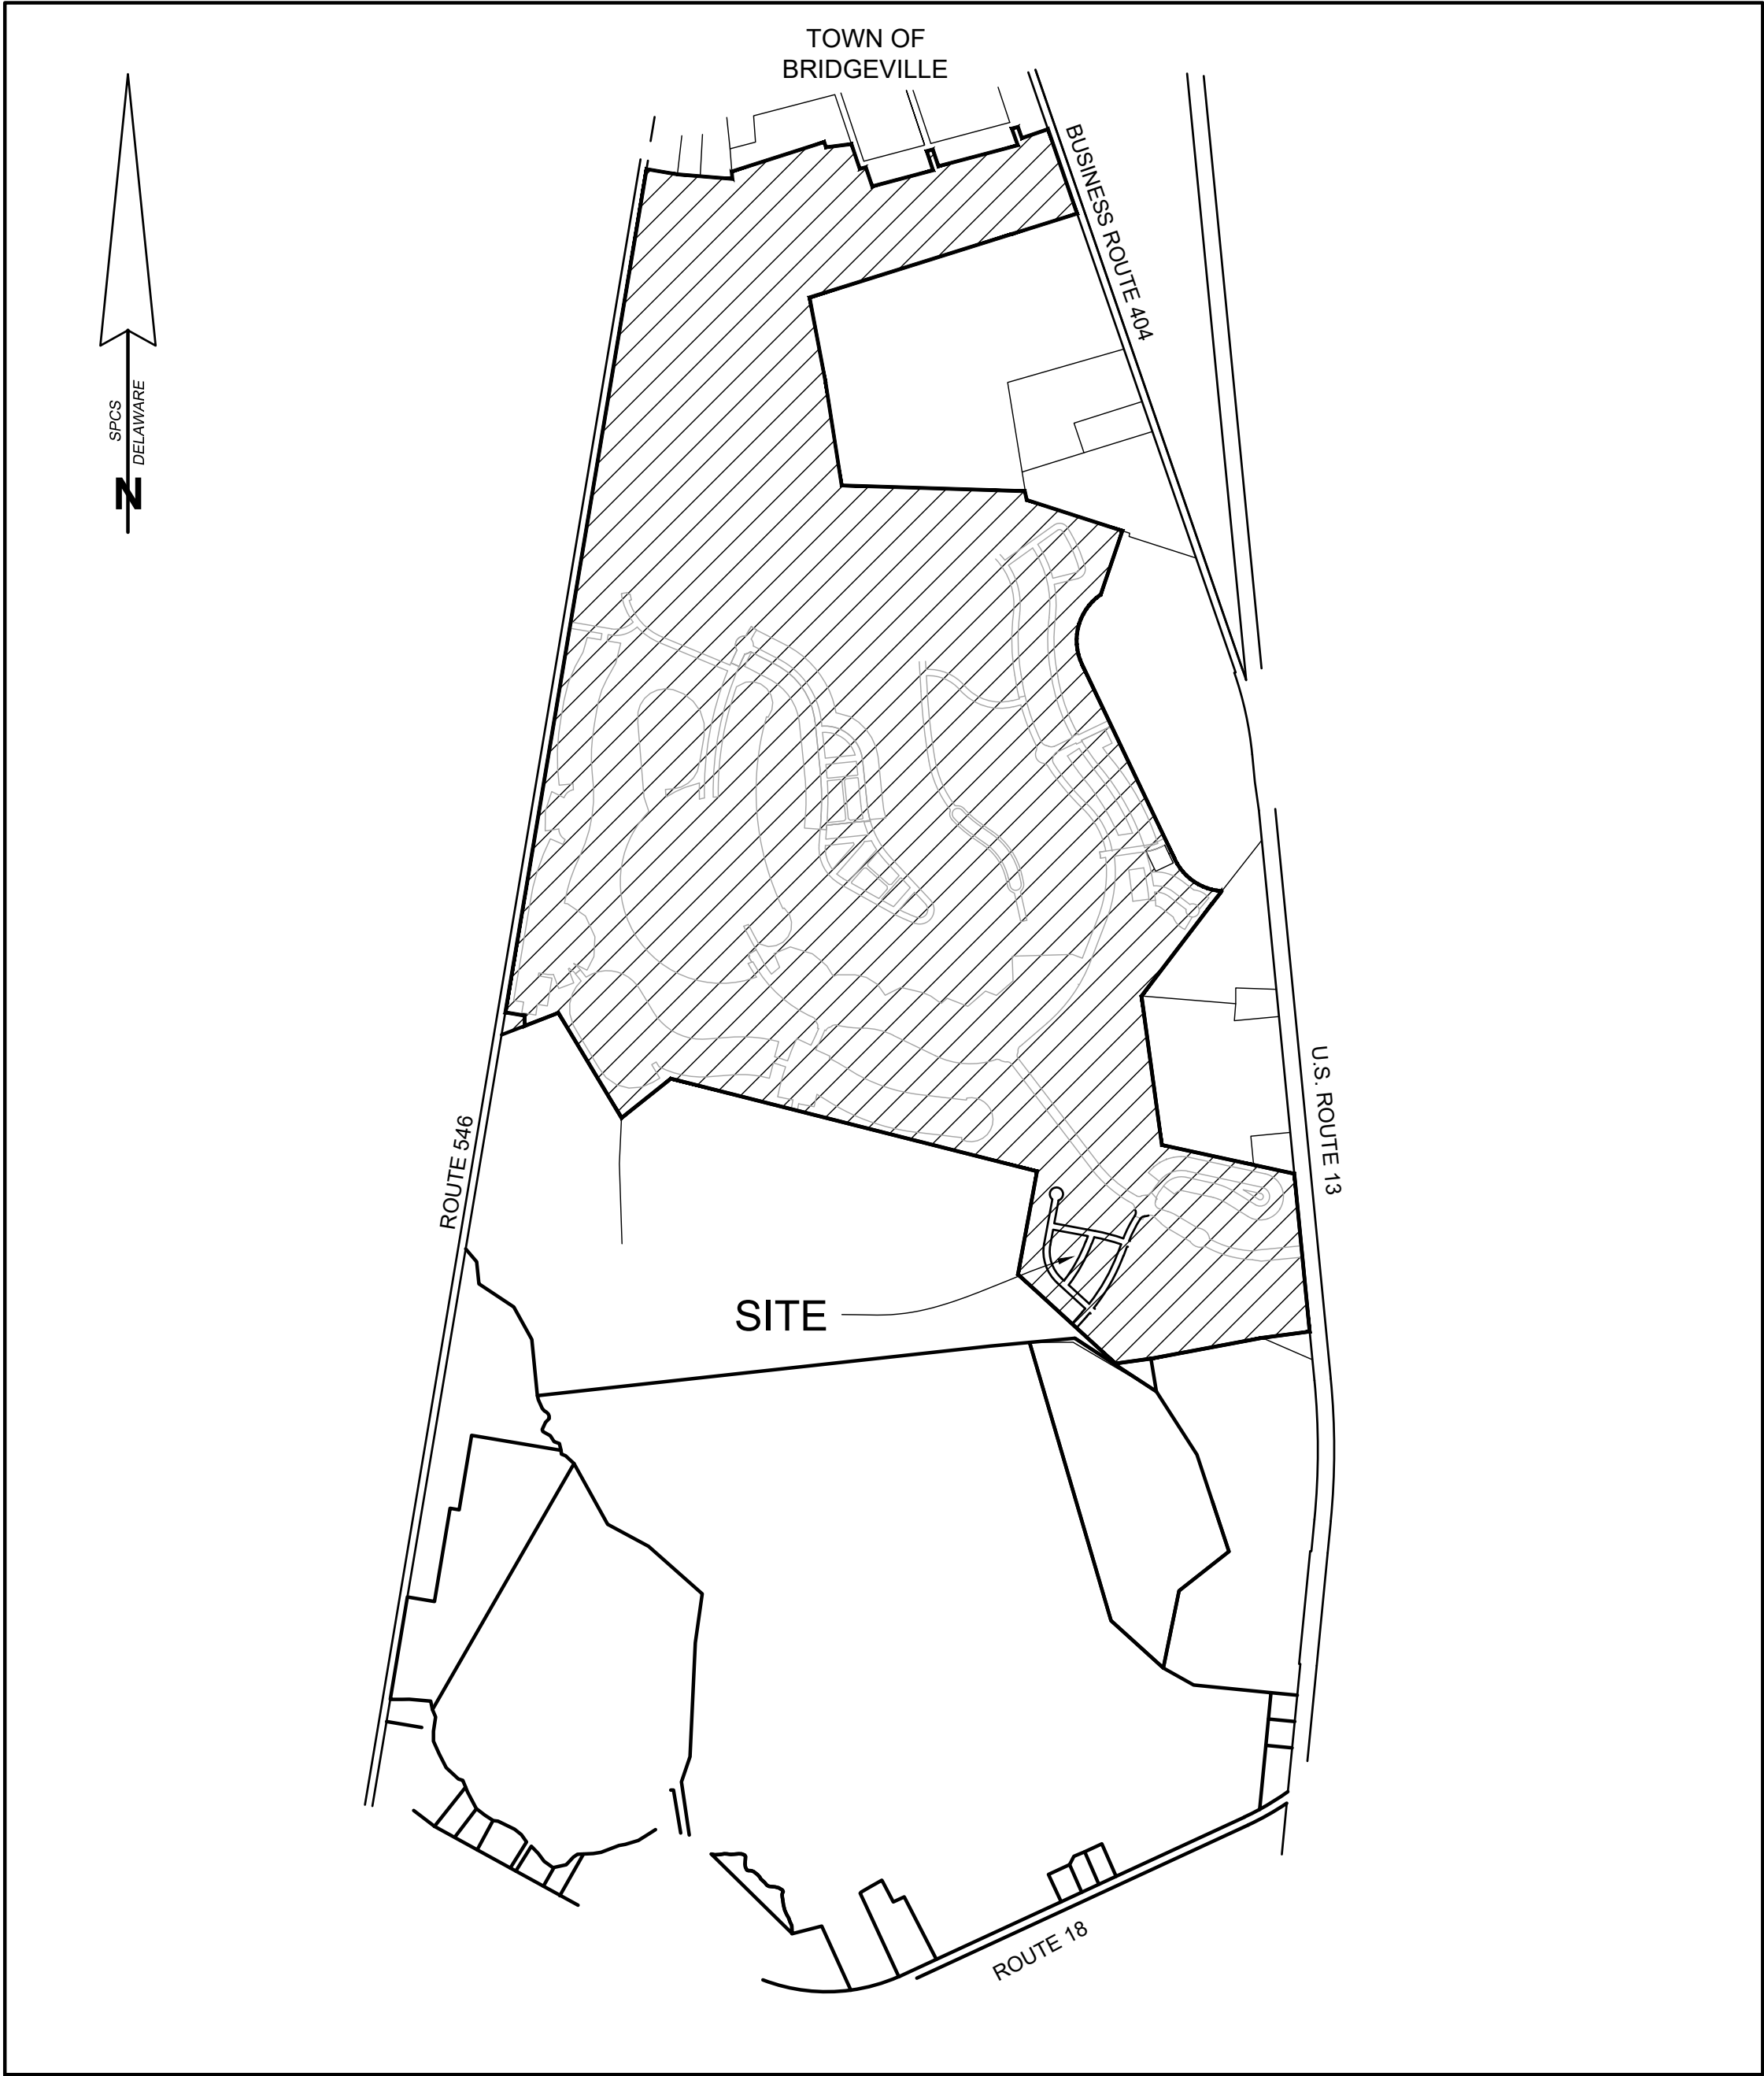

VICINITY MAP
1" = 1,200'

CERTIFICATION OF ACCURACY

I, WILLIAM M. EWALD, SR., CERTIFY THAT THIS FINAL PLAT IS A CORRECT REPRESENTATION OF THE SURVEY MADE, THAT ALL MONUMENTS INDICATED HEREON EXIST OR WILL BE SET AND ARE CORRECTLY SHOWN.


WILLIAM M. EWALD, SR.
PROFESSIONAL LAND SURVEYOR, DE. NO. 753

01/09/2026
DATE

APPROVED BY:  DATE: 01/09/2026
AUTHORIZED PERSON
PASSWATERS FARM, LLC
BY BROOKFIELD WASHINGTON, LLC, MEMBER

APPROVED BY: _____ DATE: _____
PRESIDENT TOWN COUNCIL
TOWN OF BRIDGEVILLE


SUBDIVISION

PHASE 6A

HERITAGE SHORES

IN THE TOWN OF BRIDGEVILLE
NORTHWEST FORK HUNDRED, SUSSEX COUNTY, DELAWARE
PREPARED FOR: PASSWATERS FARM, LLC

RAUCH
engineering design &
development services
office: 410.770.9881 | fax: 410.770.3867
www.rauchdesign.com
address: 110 N. Washington St., Easton, MD 21829

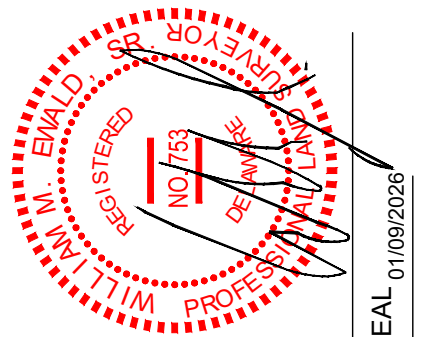

REVISIONS

DESCRIPTION

REV. #

DATE

DATE: DECEMBER 2025

JOB NUMBER: 1 HS 301

SCALE:

DRAWN BY: T. COCHRAN


DESIGNED BY:

APPROVED BY:


FOLDER REF:

SHEET NO.: 1 OF 4

FILE NO.: PHASE 6A

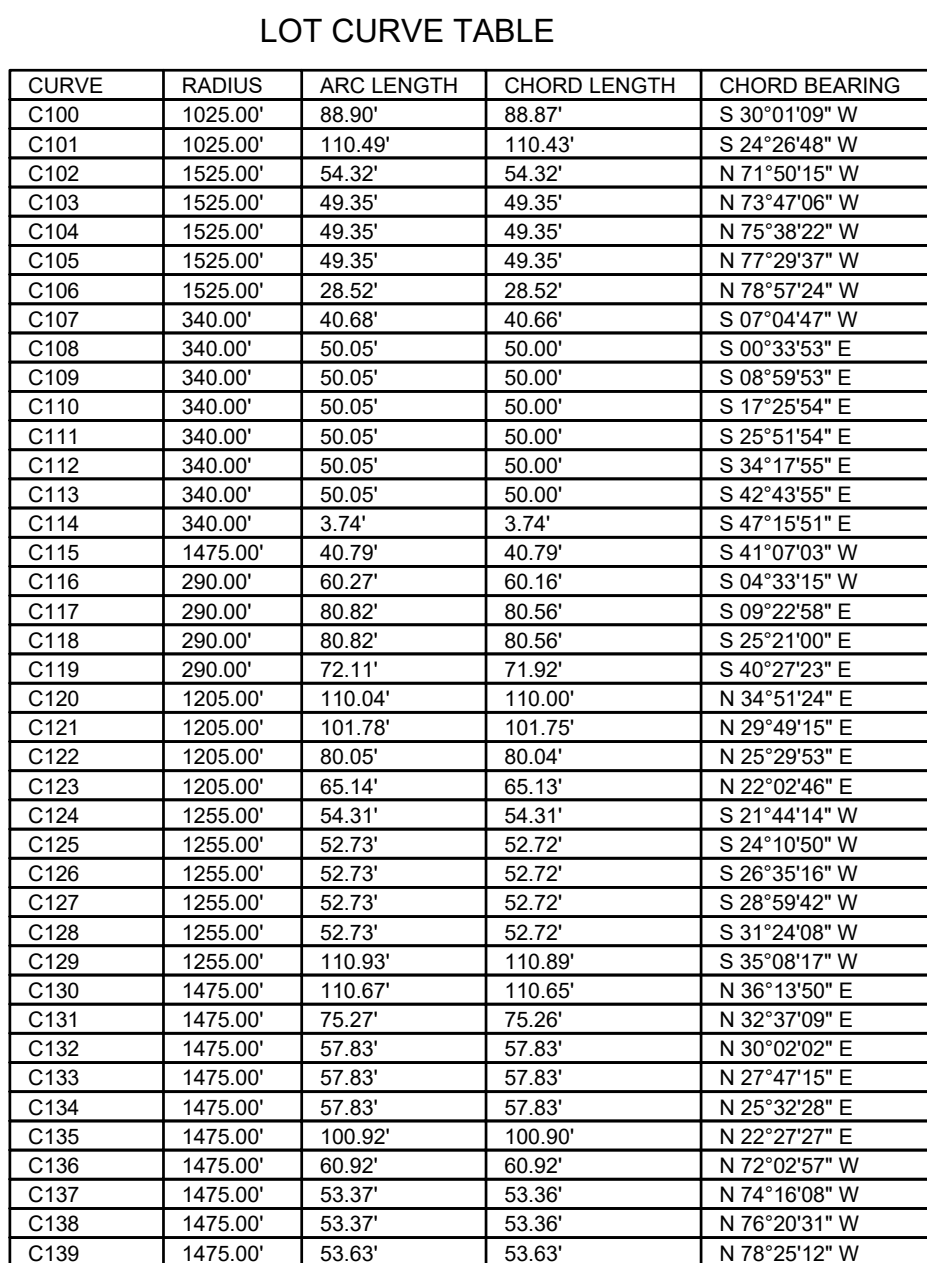

REVISONS		DESCRIPTION	DATE	REV. #
DATE: DECEMBER 2025				
JOB NUMBER: 1 HS 301				
SCALE: 1"=60'				
DRAWN BY: T.COCHRAN				
DESIGNED BY:				
APPROVED BY:				
FOLDER REF:				
SHEET NO.:			3 OF 4	
FILE NO.:			PHASE 6A	

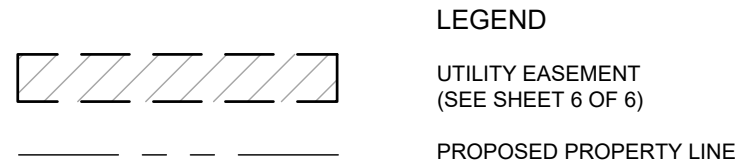


TYPICAL SIGHT TRIANGLE DETAIL
(NOT TO SCALE)

LINE	BEARING	DISTANCE
L300	N 56°40'00"E	95.33
L301	S 41°25'24"E	44.68
L302	N 47°34'46"E	16.80
L303	N 55°17'16"E	100.69
L304	N 72°02'57"E	100.00
L305	N 25°30'35"E	48.41
L306	N 01°39'46"E	92.01
L307	S 79°29'28"E	132.75
L308	N 41°25'24"E	45.33
L309	N 72°02'57"E	100.00
L310	N 79°29'33"E	95.00
L311	N 10°30'27"E	150.00
L312	S 79°29'33"E	95.00
L313	S 79°29'33"E	95.53
L314	S 79°29'33"E	95.00
L315	S 25°30'35"E	48.63
L316	S 56°40'00"E	95.32
L317	N 10°30'27"E	7.71
L318	N 20°29'51"E	47.28
L319	N 20°29'51"E	47.28
L320	N 10°30'30"E	43.81
L321	N 74°16'08"E	49.57
L322	N 76°20'31"E	7.82
L323	N 76°20'31"E	41.70
L324	N 77°11'23"E	58.85
L325	N 76°20'31"E	41.70
L326	N 47°34'46"E	200.70
L327	S 47°34'46"E	19.85
L328	S 23°17'49"E	47.41
L329	S 24°54'04"E	22.91
L330	S 23°17'49"E	47.41
L331	S 27°13'40"E	26.75
L332	S 28°21'04"E	26.56
L333	S 28°21'04"E	30.58
L334	S 30°04'41"E	22.72
L335	S 30°04'41"E	22.72
L336	N 47°34'46"E	96.25
L337	S 77°11'23"E	60.56
L338	S 76°20'31"E	35.70
L339	N 10°30'27"E	95.00
L340	S 20°29'51"E	20.21
L341	S 20°29'51"E	34.48
L342	N 79°29'29"E	240.85
L343	N 74°16'08"E	52.60
L344	S 72°09'30"E	42.93
L345	N 79°29'28"E	98.23
L346	S 32°16'50"E	44.70
L347	N 30°30'41"E	22.95
L348	N 29°39'17"E	30.78
L349	N 28°21'04"E	26.77
L350	N 27°13'40"E	28.96
L351	N 27°13'40"E	50.00
L352	N 24°54'04"E	23.14
L353	N 23°17'49"E	49.37
L354	N 10°30'27"E	50.00
L355	N 10°30'27"E	55.00
L356	N 10°30'27"E	50.00
L357	N 10°30'27"E	50.00
L358	N 10°30'27"E	49.99
L359	N 67°34'54"E	119.14
L360	S 10°30'27"E	305.74
L361	N 79°29'28"E	98.23
L362	S 79°29'33"E	99.74
L363	S 10°30'27"E	4.36
L364	S 59°50'55"E	99.67
L365	N 25°51'54"E	61.16
L366	N 79°29'28"E	98.23
L367	N 68°59'53"E	66.18
L368	N 00°33'53"E	66.18

LINE	BEARING	DISTANCE
L369	N 07°35'14"E	58.15
L370	N 59°55'05"E	99.67
L371	S 47°34'46"E	191.26
L372	S 42°25'14"W	100.00
L373	N 47°34'46"E	50.00
L374	N 47°34'46"W	50.00
L375	N 47°34'46"W	50.00
L376	N 47°32'56"W	51.21
L377	N 42°43'55"W	66.18
L378	N 34°17'55"W	61.16
L379	S 79°29'53"E	20.07
L380	S 72°29'37"E	55.59
L381	S 75°38'22"E	47.91
L382	S 15°17'16"W	99.93
L383	N 79°29'33"W	216.10
L384	N 79°29'33"E	114.59
L385	N 47°34'46"W	27.75
L386	N 10°30'27"E	122.71
L387	S 79°29'53"E	281.13
L388	S 20°29'51"W	46.89
L389	S 20°29'51"W	77.51
L390	S 20°29'51"W	220.64
L391	S 20°29'51"E	55.70
L392	S 32°30'14"W	6.45
L393	S 88°37'02"W	127.42
L394	N 73°47'06"W	1.20
L395	N 68°29'47"E	10.00
L396	N 77°23'37"W	54.93
L397	N 68°01'44"W	147.25
L398	N 21°30'13"E	189.05
L399	N 68°29'47"W	10.00
L400	S 21°30'13"W	189.50
L401	N 68°01'44"W	102.57
L402	N 79°29'33"W	10.00
L403	N 10°30'27"E	9.36
L404	N 66°42'18"W	5.40
L405	S 22°44'04"W	13.81
L406	N 10°30'27"E	33.00
L407	N 10°30'27"E	185.00
L408	S 10°30'27"W	357.71
L409	S 47°34'46"E	301.26
L410	S 41°50'09"W	69.23
L411	N 47°34'46"W	10.09
L412	N 47°34'46"E	69.00
L413	N 47°34'46"W	90.33
L414	S 42°25'14"W	11.00
L415	N 47°34'46"W	50.00
L416	N 47°34'46"E	50.00
L417	N 47°34'46"E	50.00
L418	N 47°34'46"W	50.01
L419	N 47°32'56"W	51.63
L420	N 42°43'55"W	67.33
L421	N 34°17'55"W	67.65
L422	N 29°51'51"W	67.65
L423	N 28°55'44"W	67.65
L424	N 08°59'53"W	67.65
L425	N 00°33'53"W	67.63
L426	N 07°35'14"E	64.12
L427	N 10°30'27"E	50.25
L428	N 10°30'27"E	50.25
L429	N 10°30'27"E	50.00
L430	N 10°30'27"E	50.00
L431	N 10°30'27"E	51.42
L432	N 67°34'54"E	131.05
L433	N 10°30'27"E	20.06
L434	N 10°30'27"E	20.06
L435	N 21°05'07"E	20.01
L436	S 86°42'18"E	5.85

RAUCH inc. engineering design & development services

office: 410.770.9081 | fax: 410.770.3667
email: design@raucheng.com | web: www.raucheng.com
address: 110 N Washington St - Easton, MD 21601

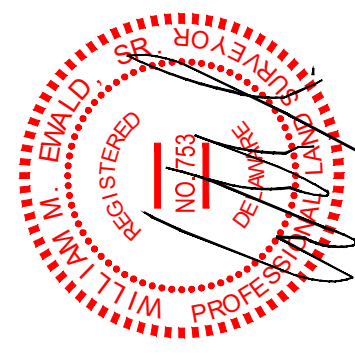

SEAL,

[illegible]